



Amendments

No.	Description	Date	Issued by
1	Issued for tender	22/03/2021	GM

No. Description Date / Issued by

Notes:


CO-ORDINATION NOTE:

The information on this drawing is still subject to the final co-ordination of structure / sub-structure, M&E, FF&E and kitchen design and to review with the Building Control Body and the Fire Specialists.

It is also subject to more detailed information to be provided by means of specialist surveys, to depict a better picture of the existing and the works required. Results are awaited from the following surveys:

- building condition survey
- measured survey
- intrusive structural survey
- damp survey
- asbestos survey
- drainage CCTV


Refer to Architect's schedule of works and specifications for more details regarding the works on the individual elements.
Refer to M&E engineer for works on existing services and installation of new mechanical and electrical fixtures.

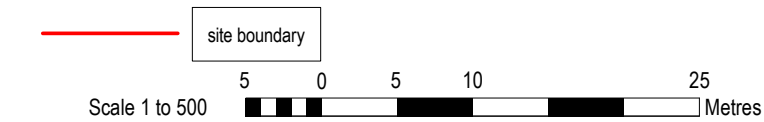

Use figured dimensions only. All levels and dimensions to be checked on site. This drawing is to be read in conjunction with all other relevant drawings and specifications.
© Novium Limited All rights reserved

NOVIUN ARCHITECTS

Com Exchange
Baffins Lane
Chichester
PO19 1BF

 

T 01243 558750
info@novium.com
www.novium.com

Project Name:
Masters House

Dwg Reference:
Existing Site Plan

Drawn: GM Checked: Checker

Scale: 1 : 500 @ A3 Project Issue Date: March 2021

Project	Originator	Volume	Level	Type	Role	Number
Z0513 - NOV - ZZ - ZZ - DR - A - 02000						

Status: Suitability Description: Orig Paper Size:
S3 Issued for Tender A3

Revision: Revision Description: Novium Job No:
P0.1 INFORMATION Z0513