



**Amendments**

No.	Description	Date	Issued by
1	Issued for tender	22/03/2021	GM

**No. Description Date / Issued by**

Notes:


**CO-ORDINATION NOTE:**

The information on this drawing is still subject to the final co-ordination of structure / sub-structure, M&E, FF&E and kitchen design and to review with the Building Control Body and the Fire Specialists.

It is also subject to more detailed information to be provided by means of specialist surveys, to depict a better picture of the existing and the works required. Results are awaited from the following surveys:

- building condition survey
- measured survey
- intrusive structural survey
- damp survey
- asbestos survey
- drainage CCTV

Refer to Architect's schedule of works and specifications for more details regarding the works on the individual elements.  
Refer to M&E engineer for works on existing services and installation of new mechanical and electrical fixtures.

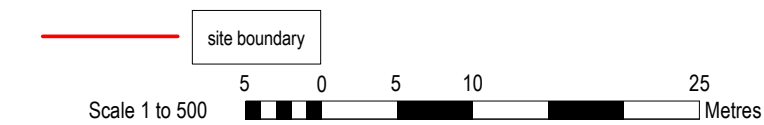


Use figured dimensions only. All levels and dimensions to be checked on site. This drawing is to be read in conjunction with all other relevant drawings and specifications.  
© Novium Limited All rights reserved

**NOVIUN ARCHITECTS**

Com Exchange  
Baffins Lane  
Chichester  
PO19 1BF

T 01243 558750  
[info@novium.com](mailto:info@novium.com)  
[www.novium.com](http://www.novium.com)

 

Project Name:  
**Masters House**

Dwg Reference:  
**Proposed Site plan**

Drawn: Author Checked: Checker

Scale: 1 : 500 @ A3 Project Issue Date: March 2021

Project	Originator	Volume	Level	Type	Role	Number
<b>Z0513 - NOV - ZZ - ZZ - DR - A - 02001</b>						

Status: Suitability Description: Orig Paper Size:  
**S3 Issued for Tender A3**

Revision: Revision Description: Novium Job No:  
**P0.1 INFORMATION Z0513**