


Proposed Front Elevation Scale: 1:100@A1



Proposed Rear Elevation
Scale: 1:100@A1

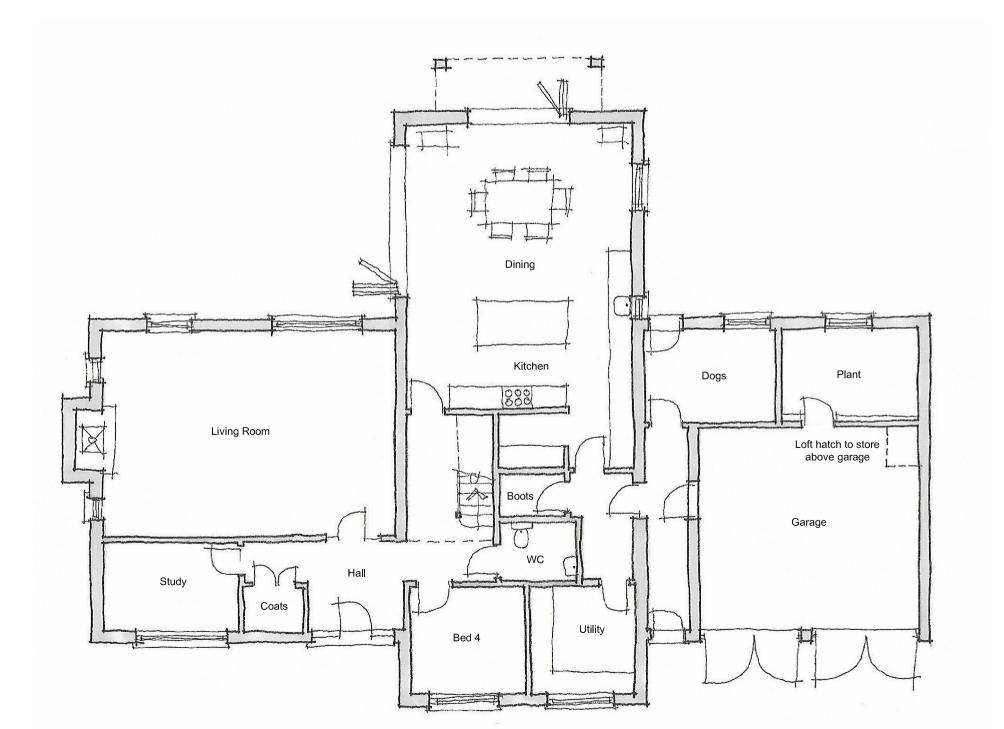


Proposed Ground Floor Plan Scale: 1:100@A1



Proposed Side Elevation Scale: 1:100@A1



Proposed Side Elevation Scale: 1:100@A1

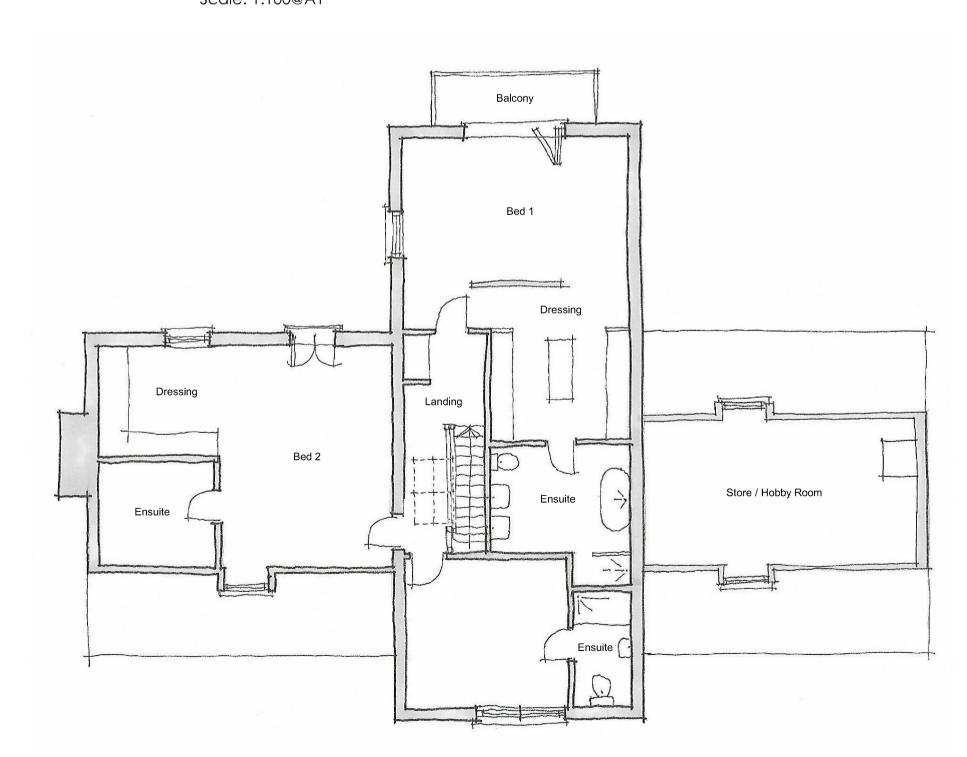

Proposed First Floor Plan Scale: 1:100@A1

Notes

- THIS DRAWING HAS BEEN PRODUCED FOR TOWN PLANNING PURPOSES.

- THE OS EXTRACT HAS BEEN PROVIDED BY OTHERS.

- ANY DISCREPANCIES, ERRORS OR OMISSIONS ARE TO BE REPORTED TO THE AGENT IMMEDIATELY.

© COPYRIGHT LS ARCHITECTURE

- DRAWING INDICATES GENERAL ARRANGEMENT OF THE SCHEME AND IS NOT TO BE USED AS A CONSTRUCTIONAL / WORKING / SHOP DRAWING IN ANY SUCH WAY.

#### <u>Materials</u>

Roof: Walls: W & D's: RW Goods: Handmade clay tiles Brickwork and timber cladding Purpose made Timber & Aluminum

Black Cast Iron

Rev. Description

Date Chkd.

DO NOT SCALE FROM THIS DRAWING. THE CONTRACTOR SHALL CHECK AND VERIFY ALL DIMENSIONS ON SITE AND REPORT DISCREPANCIES IN WRITING TO LS ARCHITECTURE BEFORE PROCEEDING WORK. ALL DIMENSIONS IN MILLIMETERS UNLESS OTHERWISE STATED. DRAWING STATUS AS INDICATED BELOW.

© COPYRIGHT. THE COPYRIGHT IN THIS DRAWING IS VESTED IN LS ARCHITECTURE AND NO LICENSE OR ASSIGNMENT OF ANY KIND HAS BEEN, OR IS, GRANTED TO ANY THIRD PARTY WHETHER BY PROVISION OF COPIES OR ORIGINALS OR OTHERWISE UNLESS AGREED IN WRITING.

# Client:

Mr Clark

### Project:

Proposed redesign of Unit 5 Moons Yards

## Address:

Development of Moons Yard Selling

### Drawing Title:

Proposed Floor Plans

# Drawn By :

Date : Dec 2021

Scale:1:100@A1

Luke Strange Ltd
Architectural Design Planning

Email: luke@lukestrange.co.uk Tel: 07849 770525

Drawing No: Rev: 478 / 03