

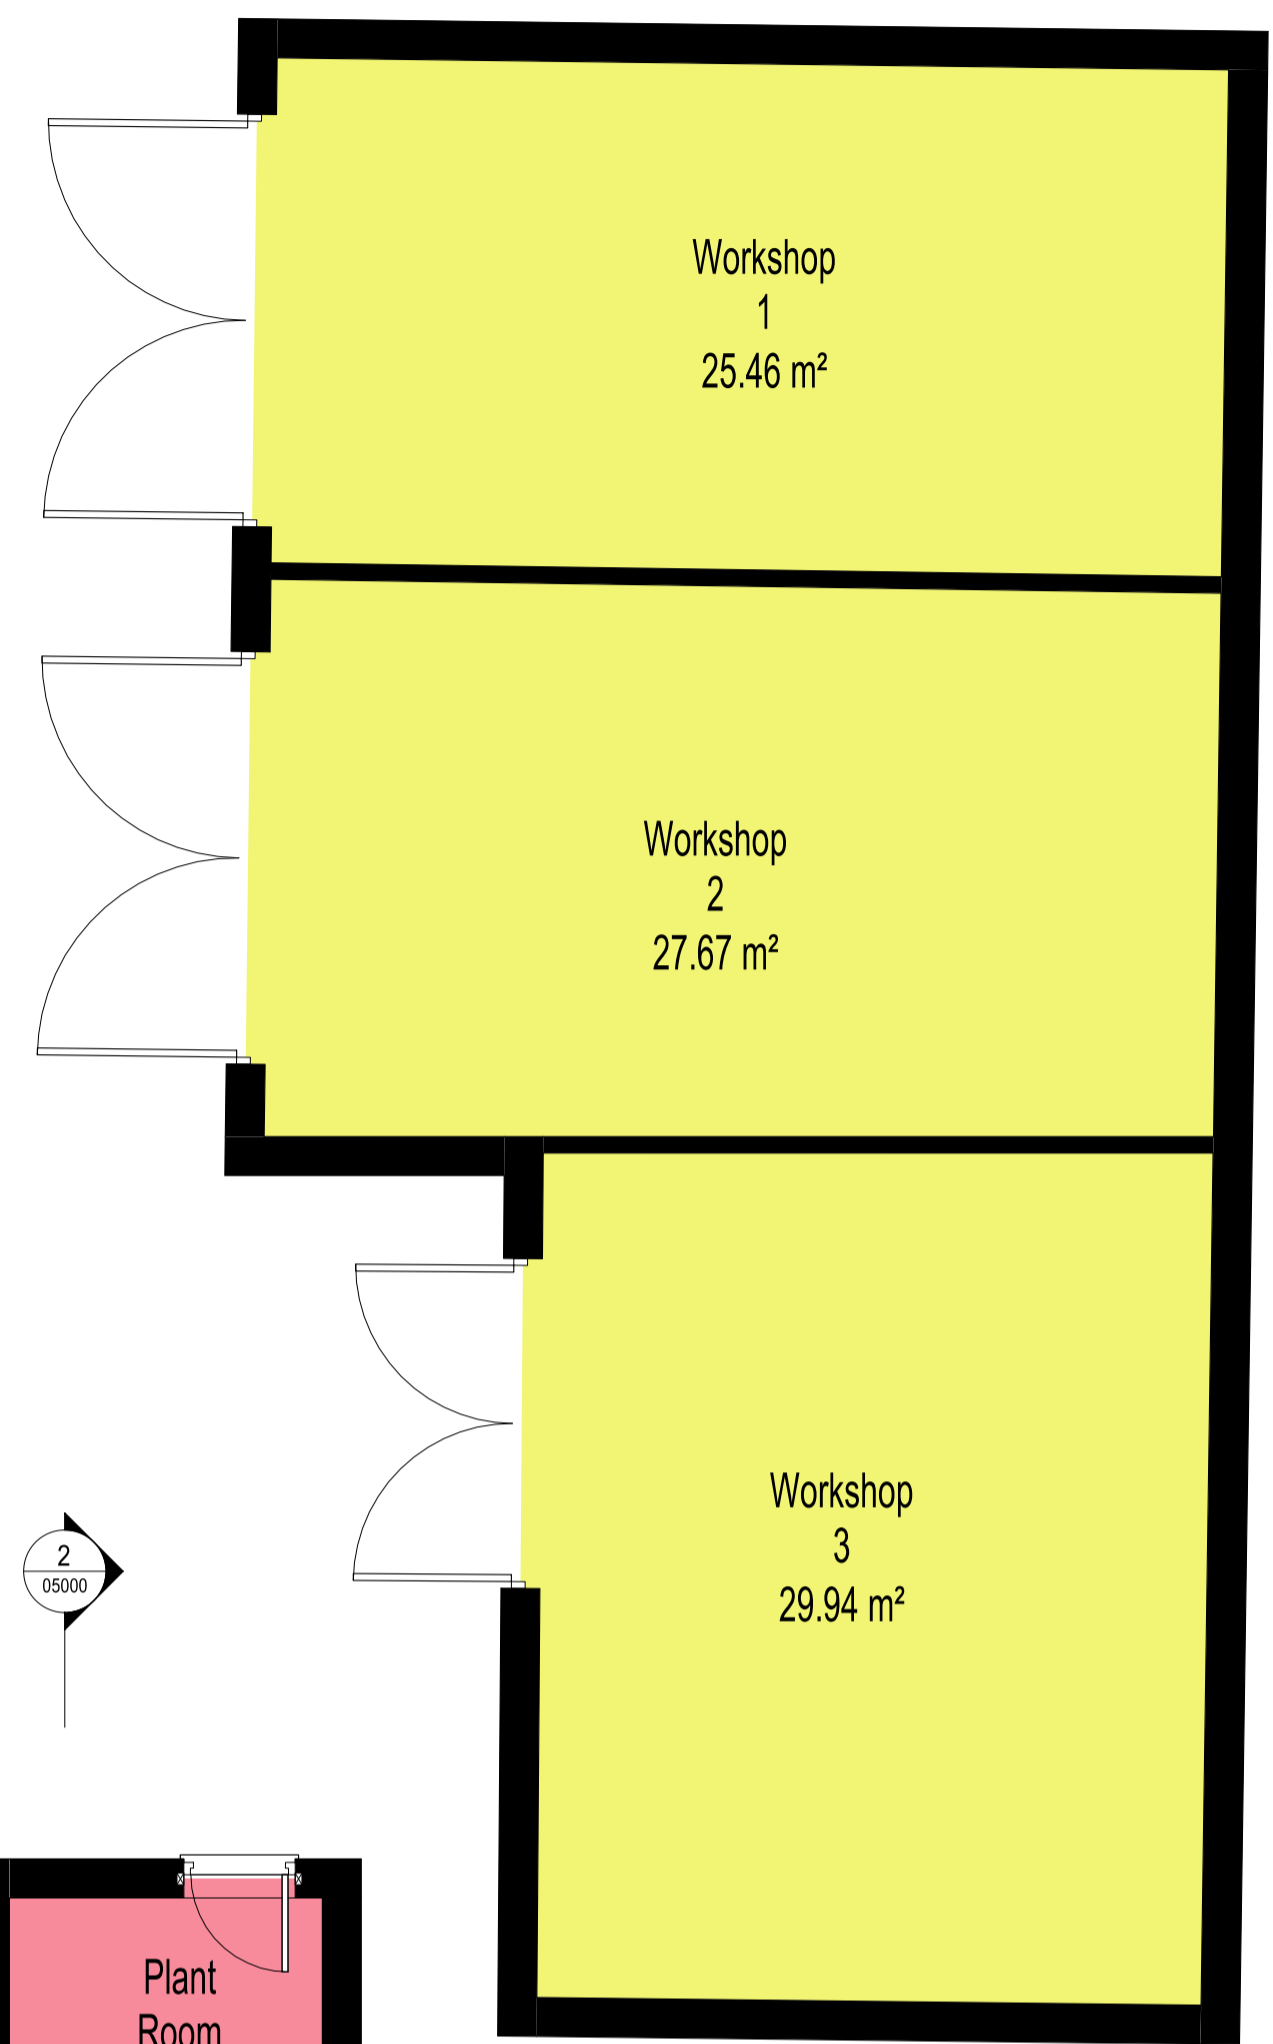


**1 Proposed Ground Floor Plan**  
1:50

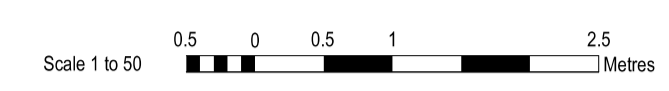

Appendix 2a

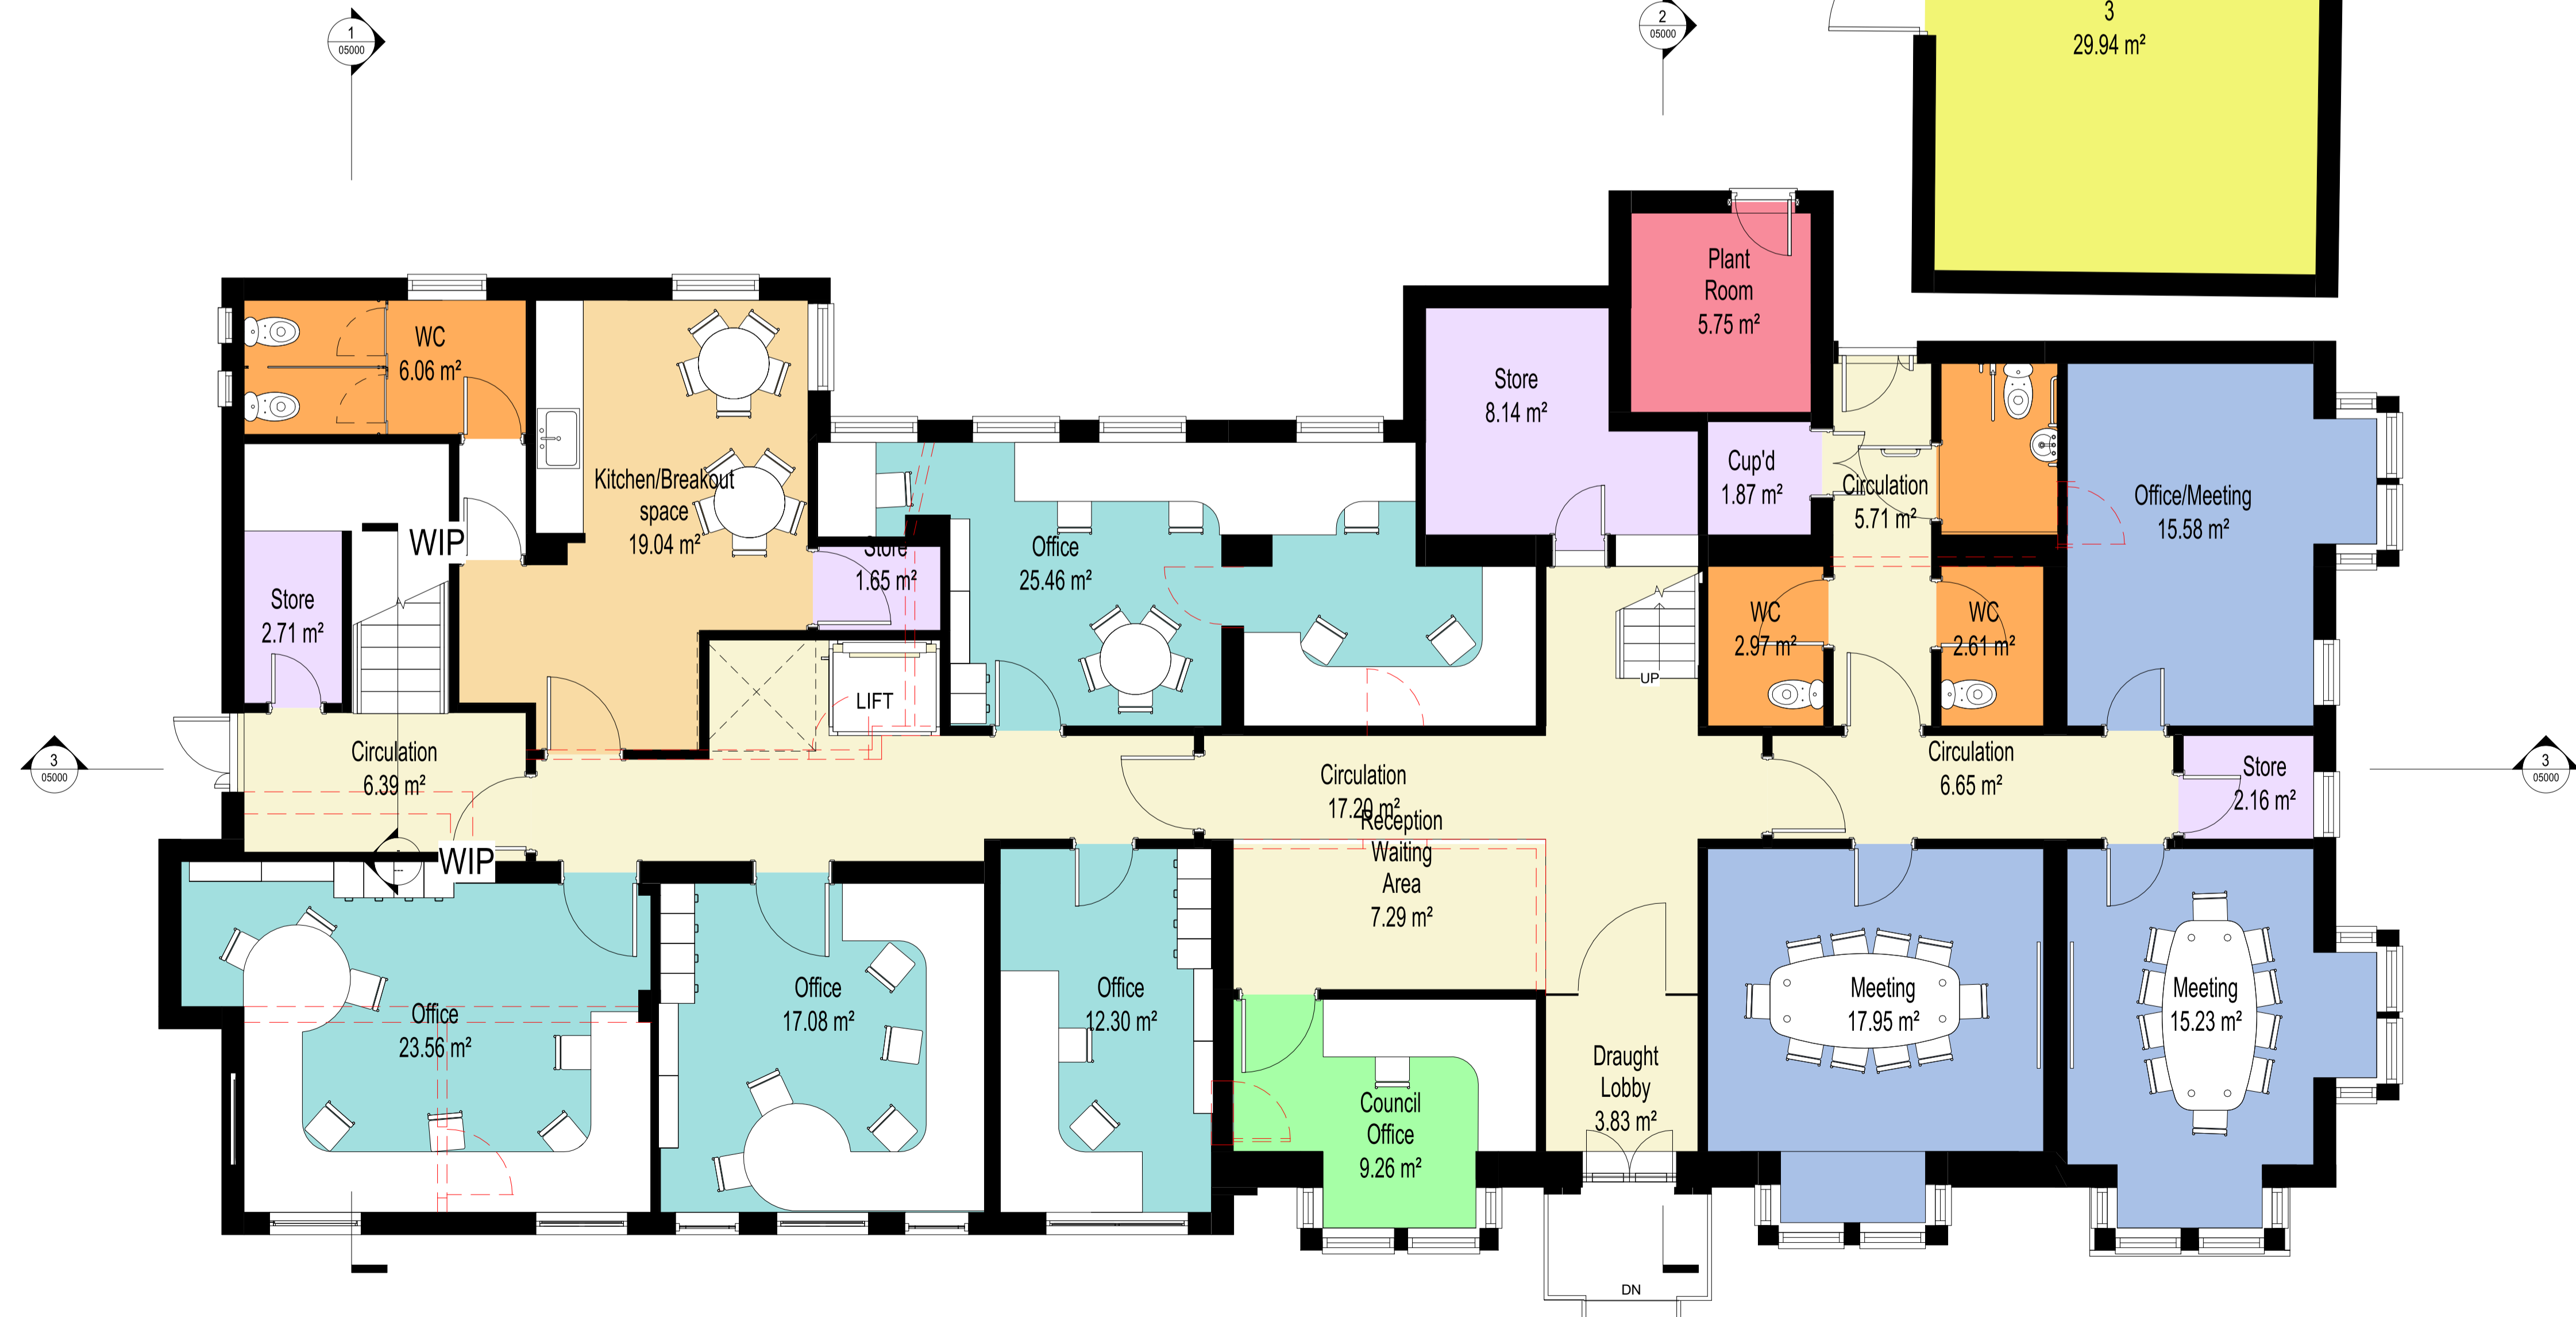

CO-ORDINATION NOTE:  
The information on this drawing is still subject to the final co-ordination of structure / sub-structure, M&E, FF&E and kitchen design.

The information on this drawing is subject to a complete site / building survey

Amendments

No.	Description	Date	Issued by
4	Feasibility Issue	10/02/2012	DLH
3	For Comment	03/02/2012	DLH
2	For Comment	19/01/2012	DLH
1	For Sale application information	08/01/2011	DLH

Use figured dimensions only. All levels and dimensions to be checked on site. This drawing is to be read in conjunction with all other relevant drawings and specifications.  
©Noviun Limited All rights reserved

**NOVIUN ARCHITECTS**

Can Exchange  
Baffins Lane  
Chichester  
PO19 1BF

T 01243 558750  
info@noviun.com  
www.noviun.com

Project Name:  
Masters House

Draw Reference:  
GA Plan

Drawn: Author Checked: Checker  
Scale: 1:50 @ A1 Project Issue Date:

Project:	Originator:	Volume:	Level:	Type:	Role:	Number:
Z0513 - NOV -	-	-	-	-	-	- A - 03010

Status: Suitability Description: Orig Paper Size:

Revision: Revision Description: Noviun Job No:  
4 Z0513