

Swale House, East Street,  
Sittingbourne, Kent ME10 3HT  
DX59990 Sittingbourne 2  
Phone: 01795 417850  
Fax: 01795 417141  
www.swale.gov.uk



Making Swale a better place

## ANNEX A

Resident/Occupier

Please ask for: Engineering  
Telephone: 01795 417850  
E-mail: engineers@swale.gov.uk  
Our Ref: TS/CPZ/01  
Date: 13<sup>th</sup> December 2019

### Sittingbourne Residents' Parking Scheme – Proposed Extension

Dear Resident/Occupier

Following the submission of a petition to the Swale Joint Transportation Board (JTB) to extend the current scheme, an informal consultation was undertaken with residents, and having considered the results of this consultation, the JTB recommended that a further consultation with residents be progressed to extend the scheme.

It is therefore proposed that the existing residents' parking scheme be extended to include the southern end of Park Road and Ufton Lane. The scheme should improve parking for residents during the daytime and encourage non-residents currently parking here for long periods of time to use the parking facilities available in the town centre. Please see the enclosed drawing showing the draft proposals.

The scheme layout has been designed based on current local parking practices and includes formalised resident parking bays, existing disabled bays, existing and new double yellow lines.

We would now like your comments on the proposals so we can assess the suitability of the design and make amendments if needed. Please submit your comments by **Friday 10<sup>th</sup> January 2020**. The results of this consultation will be reported to the JTB in March 2019 for any further recommendations. All correspondence to be sent to: **Engineering, Swale Borough Council, Swale House, East Street, Sittingbourne, Kent ME10 3HT or email engineers@swale.gov.uk.**

Yours faithfully


Engineering Team



Are you registered to vote?  
[www.swale.gov.uk/all-about-voting](http://www.swale.gov.uk/all-about-voting)



# ANNEX A

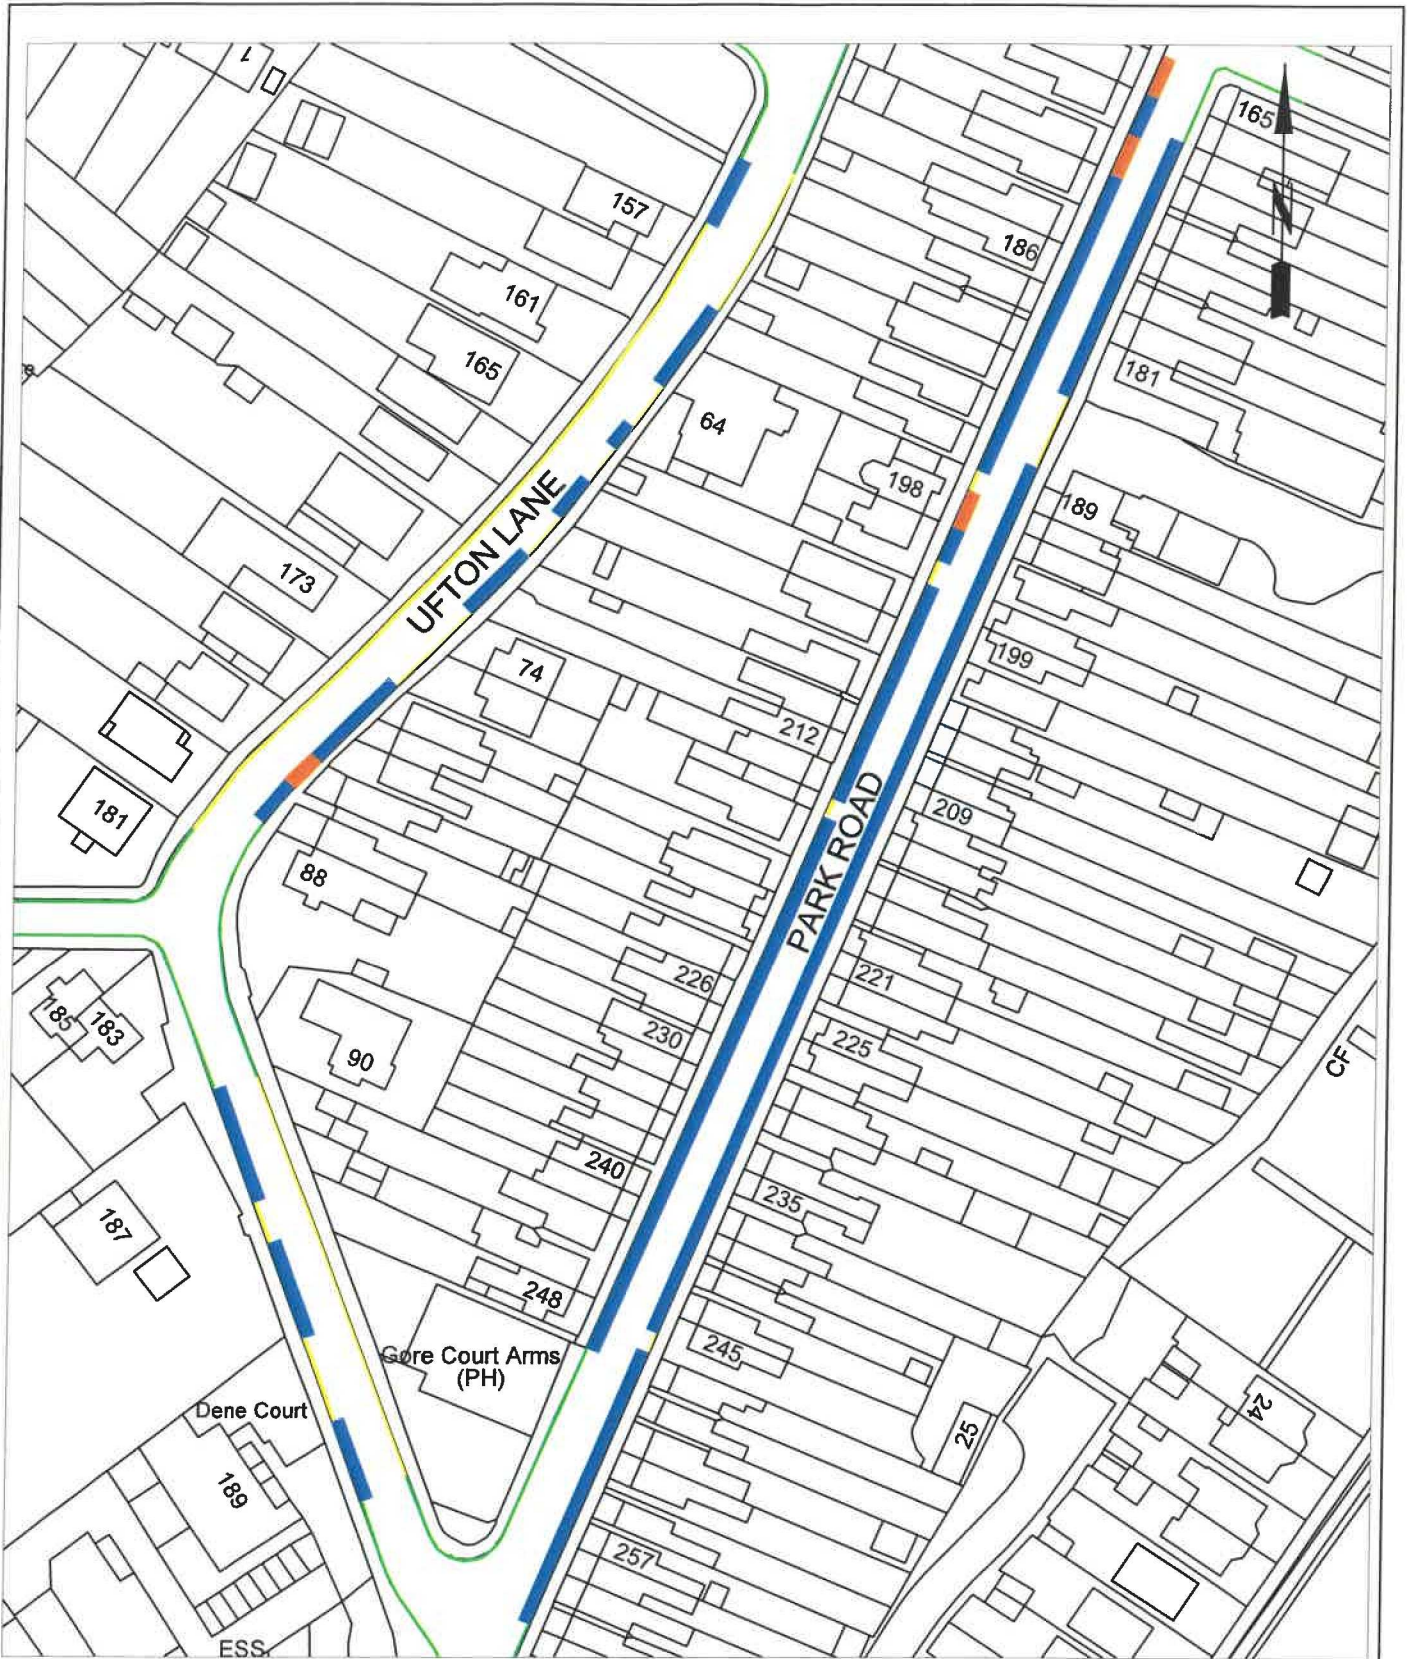

© Crown Copyright and database rights 2019. Ordnance Survey 100018386.

**KEY**

- Proposed Parking Bays █
- Proposed Double Yellow Lines █
- Existing Double Yellow Lines █
- Existing Disabled Parking Bay █

**TITLE**

**Sittingbourne Residents Parking Scheme - Proposed Extension**



DRAWN	BOC
DATE	NOV 2019
SCALE	NTS

DRAWING NO.  
**TS/CPZ/01**