


ANNEX C

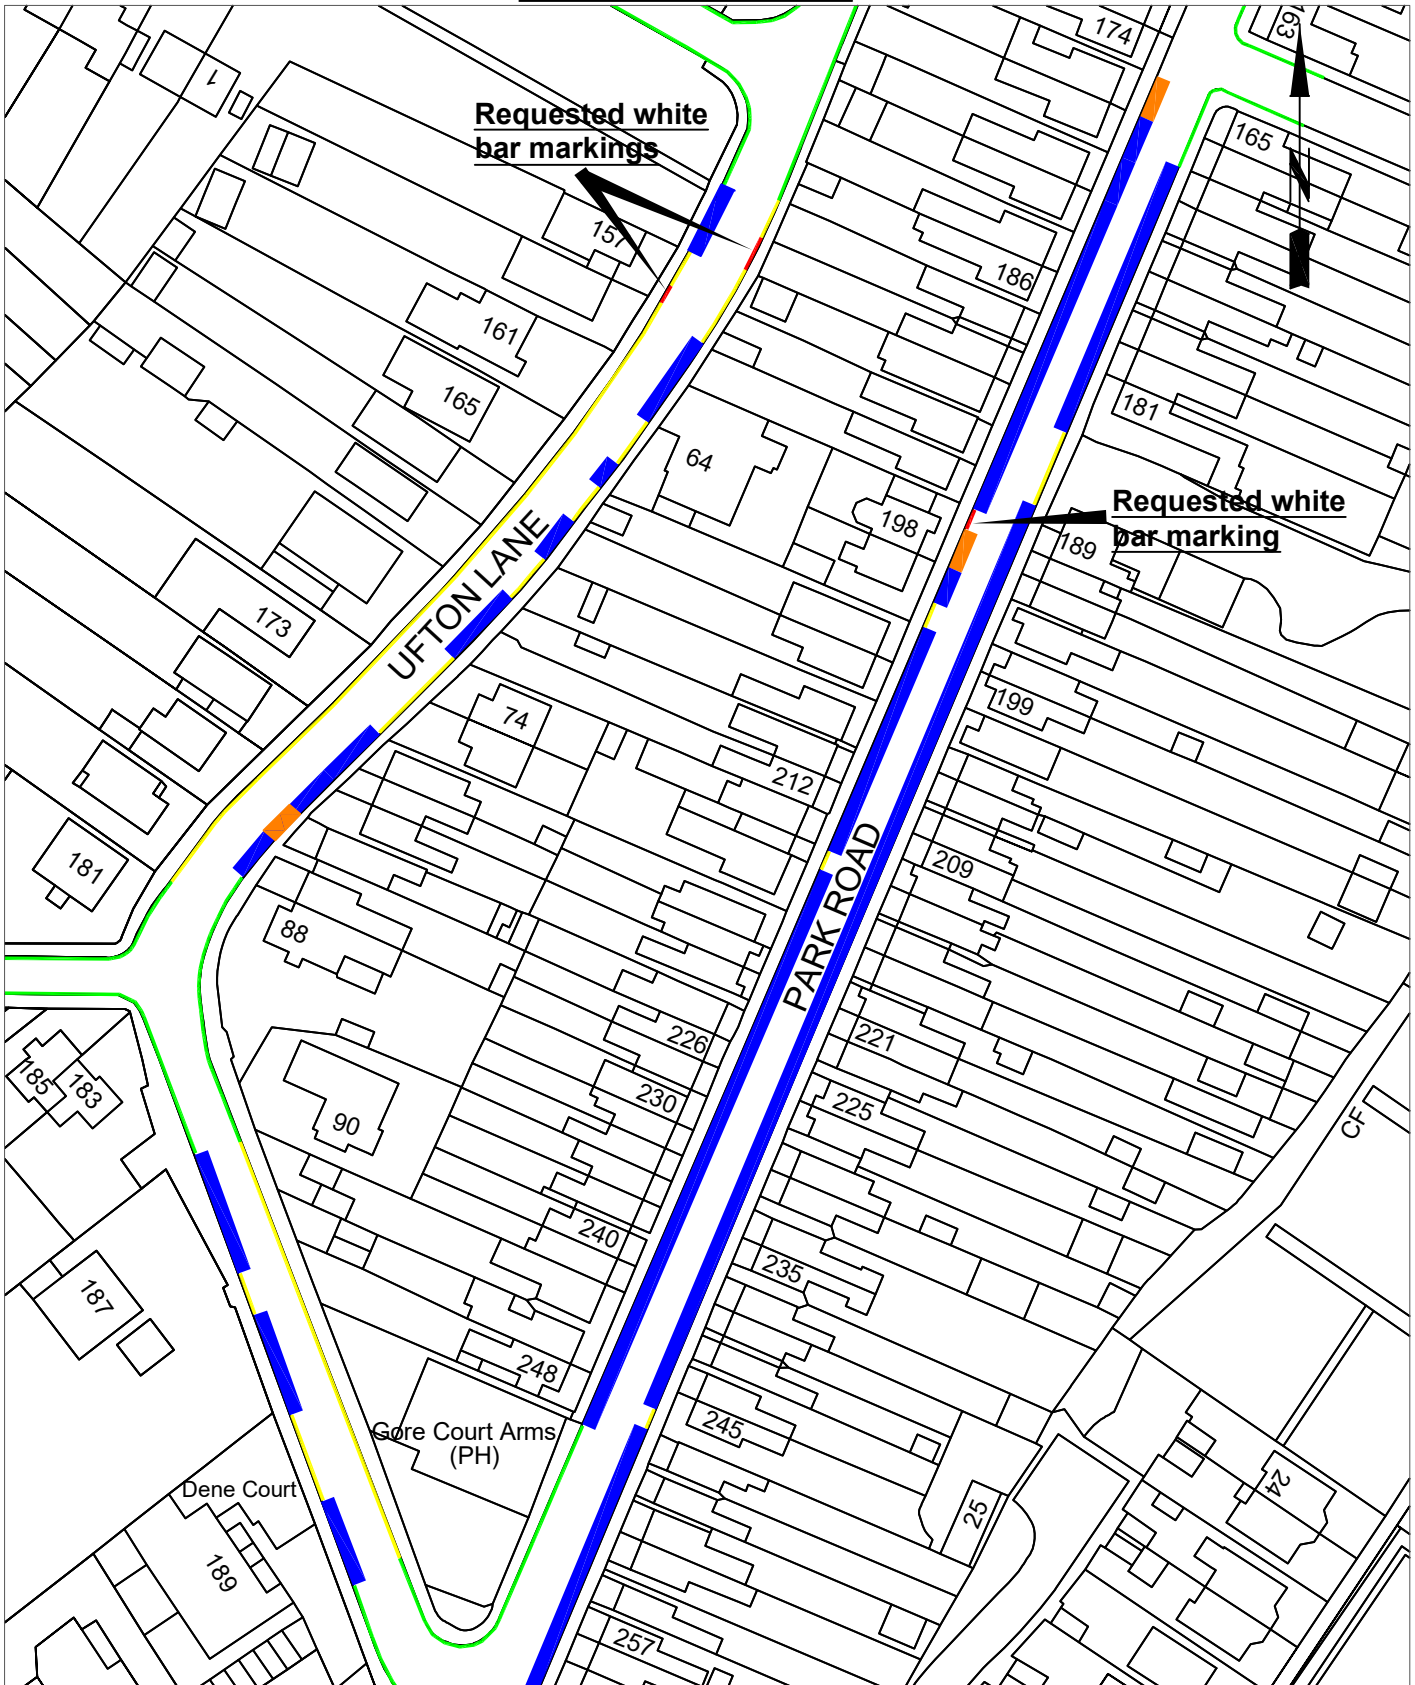

© Crown Copyright and database rights 2019. Ordnance Survey 100018386.

KEY

- Proposed Parking Bays █
- Proposed Double Yellow Lines █
- Existing Double Yellow Lines █
- Existing Disabled Parking Bay █

TITLE

Sittingbourne Residents Parking Scheme - Proposed Extension



DRAWN	BOC
DATE	NOV 2019
SCALE	NTS

DRAWING NO.
TS/CPZ/01