

Swale House, East Street,
Sittingbourne, Kent ME10 3HT
DX59990 Sittingbourne 2
Phone: 01795 417850
Fax: 01795 417141
www.swale.gov.uk



Making Swale a better place

Please ask for: Engineering
Telephone: 01795 417850
E-mail: engineers@swale.gov.uk
Our Ref: ER/CPZ/01
Date: 22nd September 2021

ANNEX A

Faversham Residents' Parking Scheme – Proposed Extension Edith Road

Dear Resident/Occupier

An informal consultation was undertaken in May/June with the residents of Edith Road. The consultation asked whether residents would support or object to the extension of the Faversham Residents' Parking Scheme to include Edith Road. Of the 32 properties consulted, a total of 19 responses were received, 9 supported the proposal and 10 objected. The results were submitted within a report to the Swale Joint Transportation Board (SJTB) in September 2021 for a recommendation. The SJTB recommended that the extension of the Faversham Residents' Parking Scheme to include Edith Road and therefore be progressed.


We would now like your comments on the proposed layout so we can assess the suitability of the design and make amendments if needed. The scheme should improve parking for residents during the daytime and encourage non-residents currently parking here for long periods of time to use the parking facilities available in the town centre.

The scheme layout has been based on current local parking practices and includes formalised resident parking bays, existing and new double yellow lines. The parking bay restrictions will be in enforceable Monday to Saturday 8:30am to 5:30pm. Non permit holders will be able to park in the bays for a maximum of 2 hours, no return within 4 hours during this period. The proposed layout is on the reverse of this letter.

Please submit your comments by **Monday 18th October 2021**. The results of this consultation will be reported to the SJTB in December 2021 for any further recommendations. All correspondence to be sent to: **Engineering, Swale Borough Council, Swale House, East Street, Sittingbourne, Kent ME10 3HT** or email **engineers@swale.gov.uk**.

Yours faithfully
Engineering



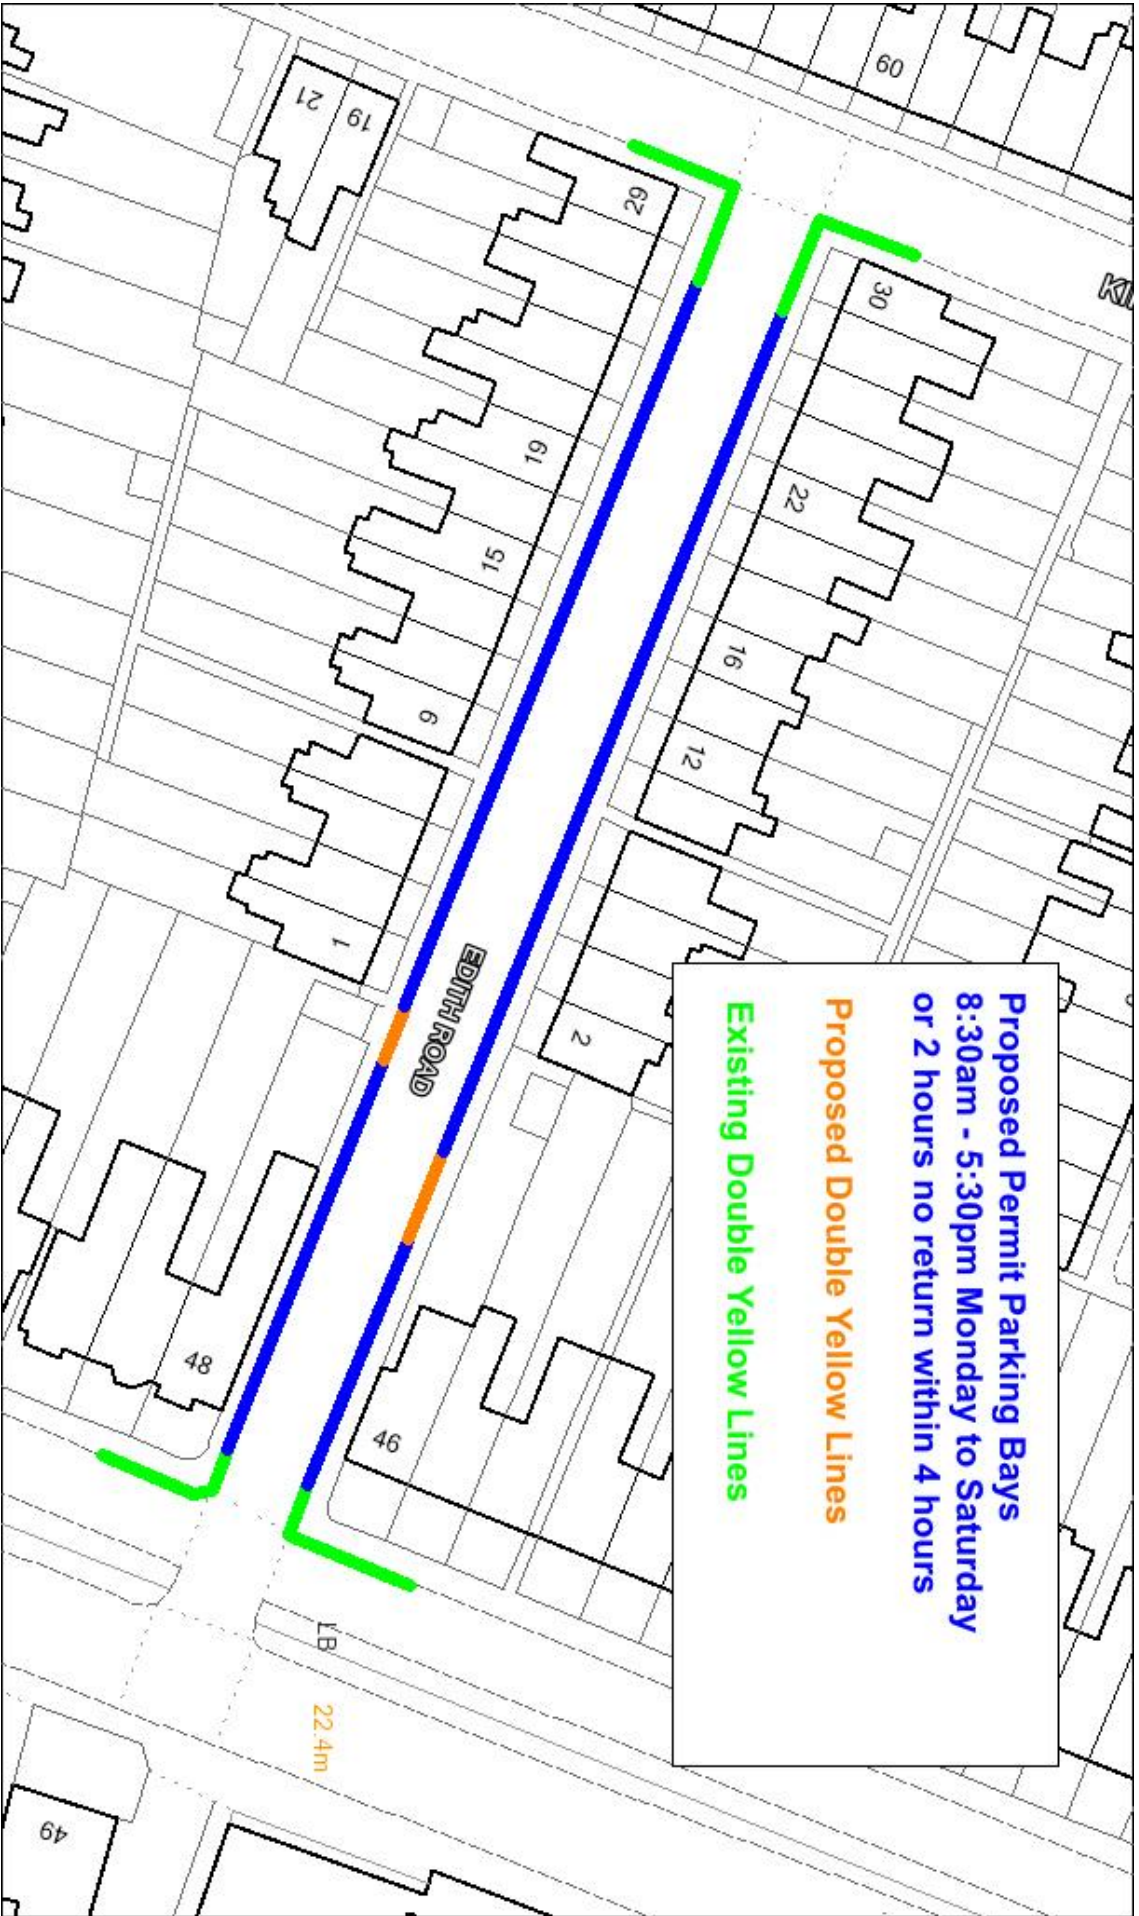

Proposed Permit Parking Bays
8:30am - 5:30pm Monday to Saturday
or 2 hours no return within 4 hours

Proposed Double Yellow Lines

Existing Double Yellow Lines