
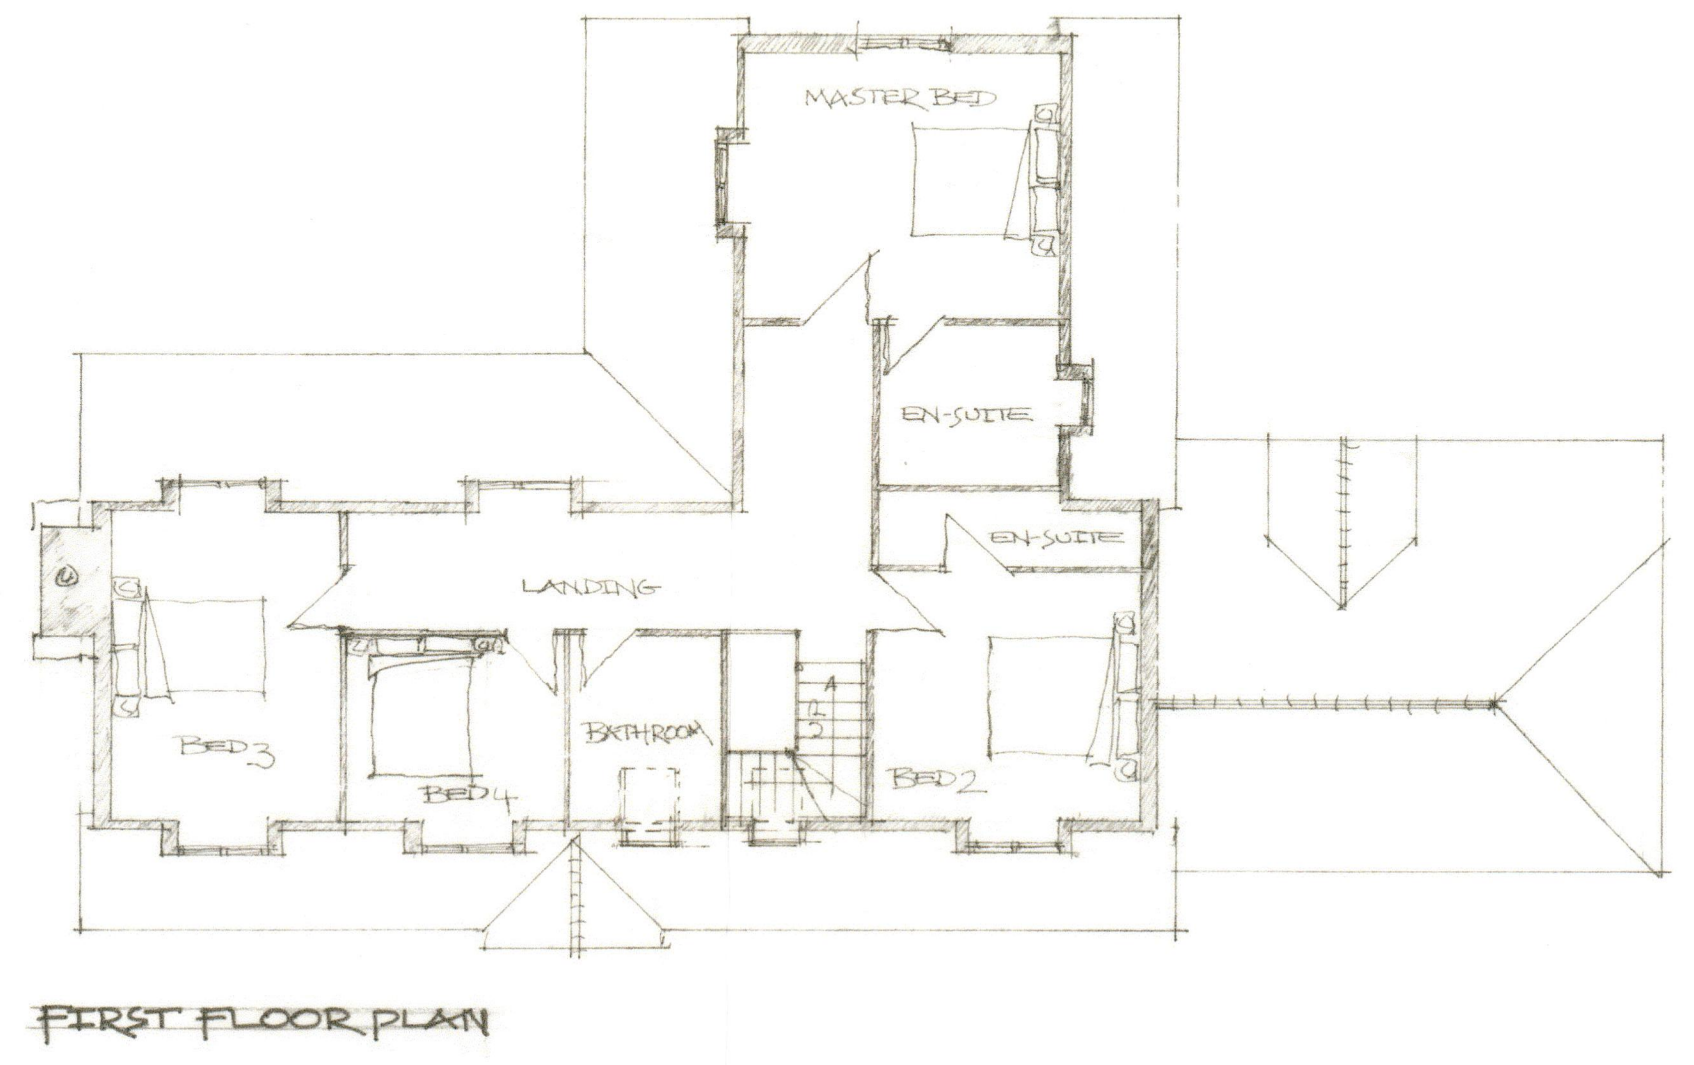


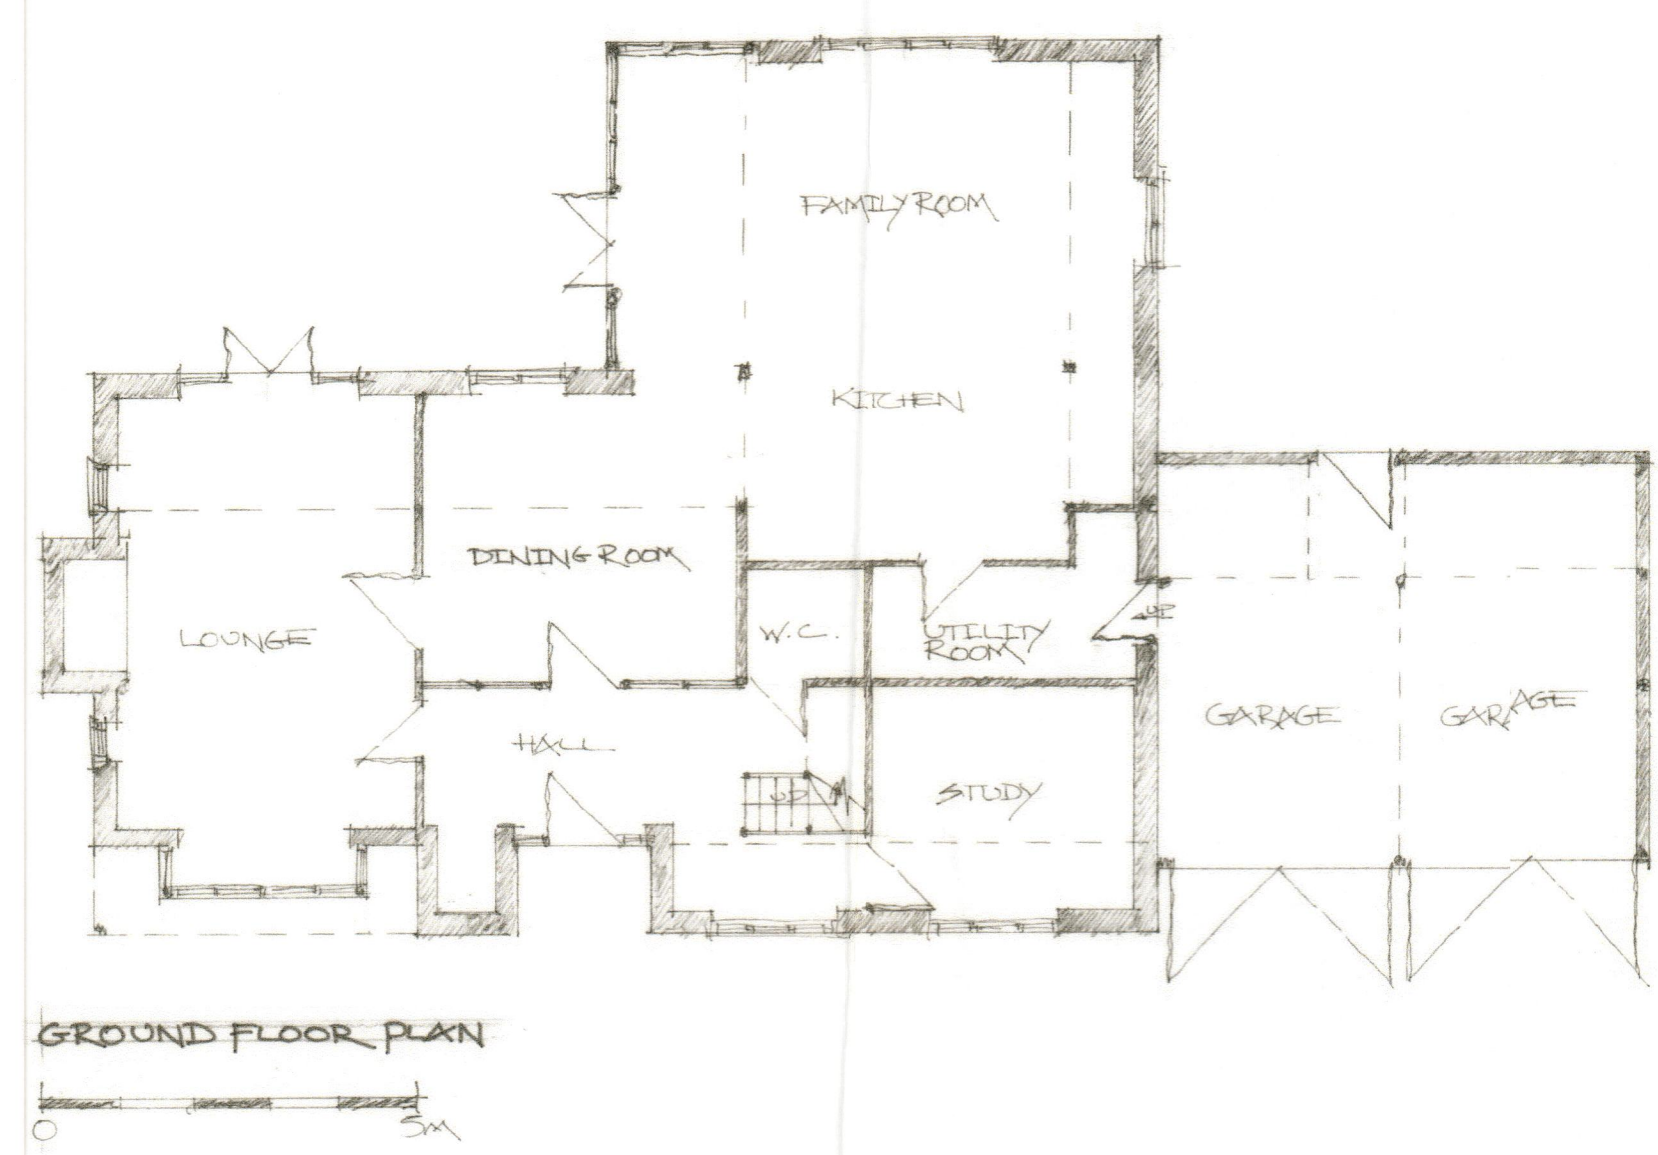

OAKLAND VALE Designers and Builders of Fine Bespoke Homes		Revision Notes: Rev(A) - 28-05-15 - Revised design & layout	Notes: © This drawing, its contents, and all information contained therein is protected by copyright. It may be used once only for its intended purpose under a contract with Oakland Vale Ltd. but specifically not for any other use or purpose. Do not scale from this drawing, except for planning purposes. All dimensions are to be checked on site and any discrepancies are to be brought to the attention of Oakland Vale Ltd. This drawing is to be read in conjunction with all relevant information provided by Oakland Vale Ltd. All drawings and information are subject to engineers comments. Any work carried out prior to the relevant approvals being in place is done so at the clients risk.	Client: Mr J. Collins		Title: Proposed Re-development at Moons Yard, Grove Road, Selling (Plot 5)		
	York Buildings York Road St Leonards-on-sea TN39 6PU T: 01424 214411 W: www.oaklandvale.co.uk E: info@oaklandvale.co.uk			Drawing Notes:	Date: 14th November 2015	Drawn By: DB	Checked by:	Scale: 1:100 @ A1