


Proposed Extension to Residents' Parking Bay – Tanners Street, Faversham

1 Formal Indication of Support & 1 Formal Comment

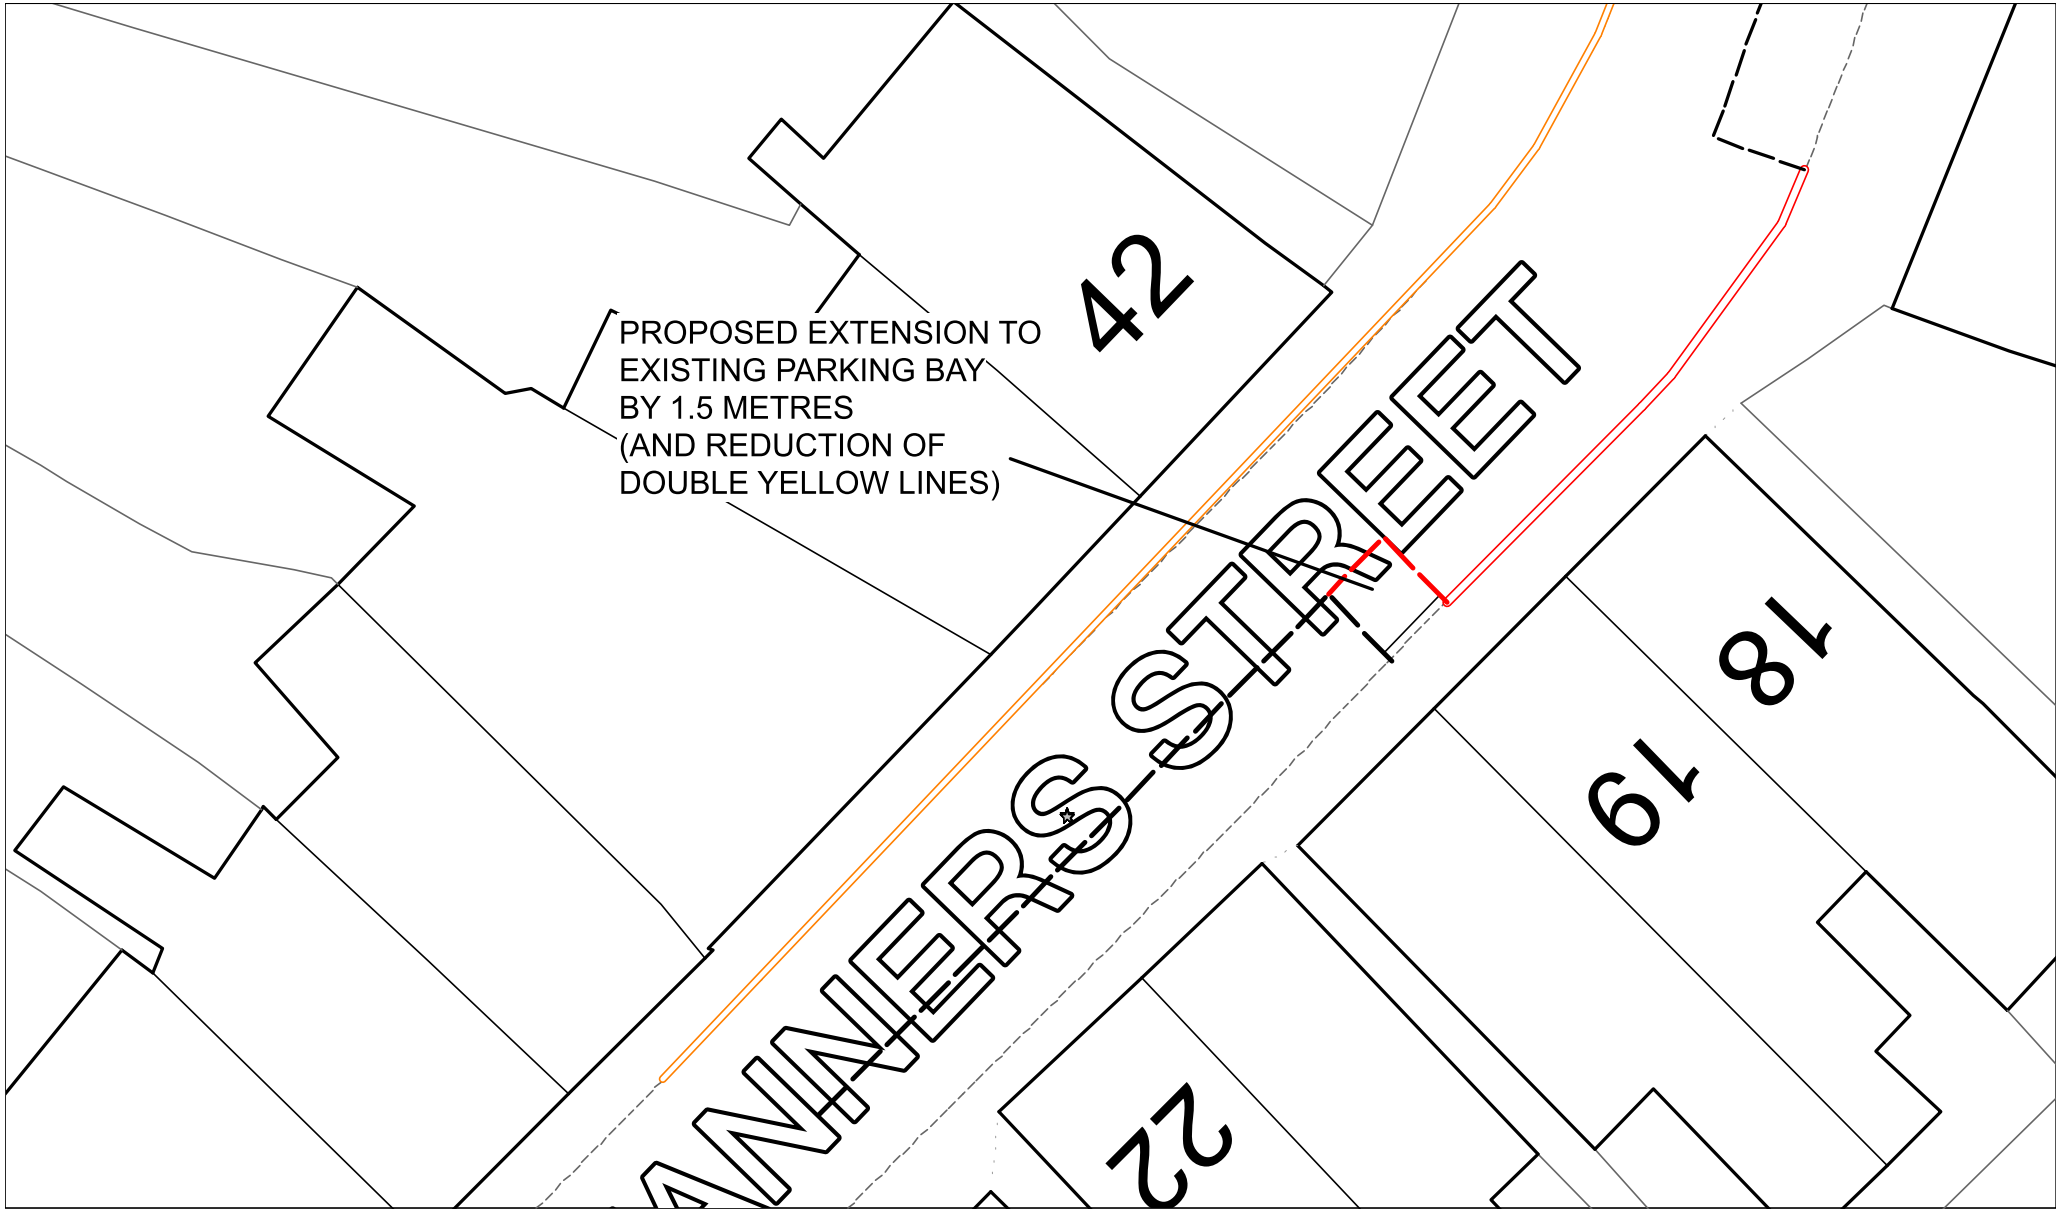

**Proposed Formalising of Disabled Persons' Parking Bay – 19 Burley Road, Sittingbourne**

**1 Formal Objection**

