


Proposed Loading Bay – Outside Convenience Store – 33/35 Victoria Street, Sheerness

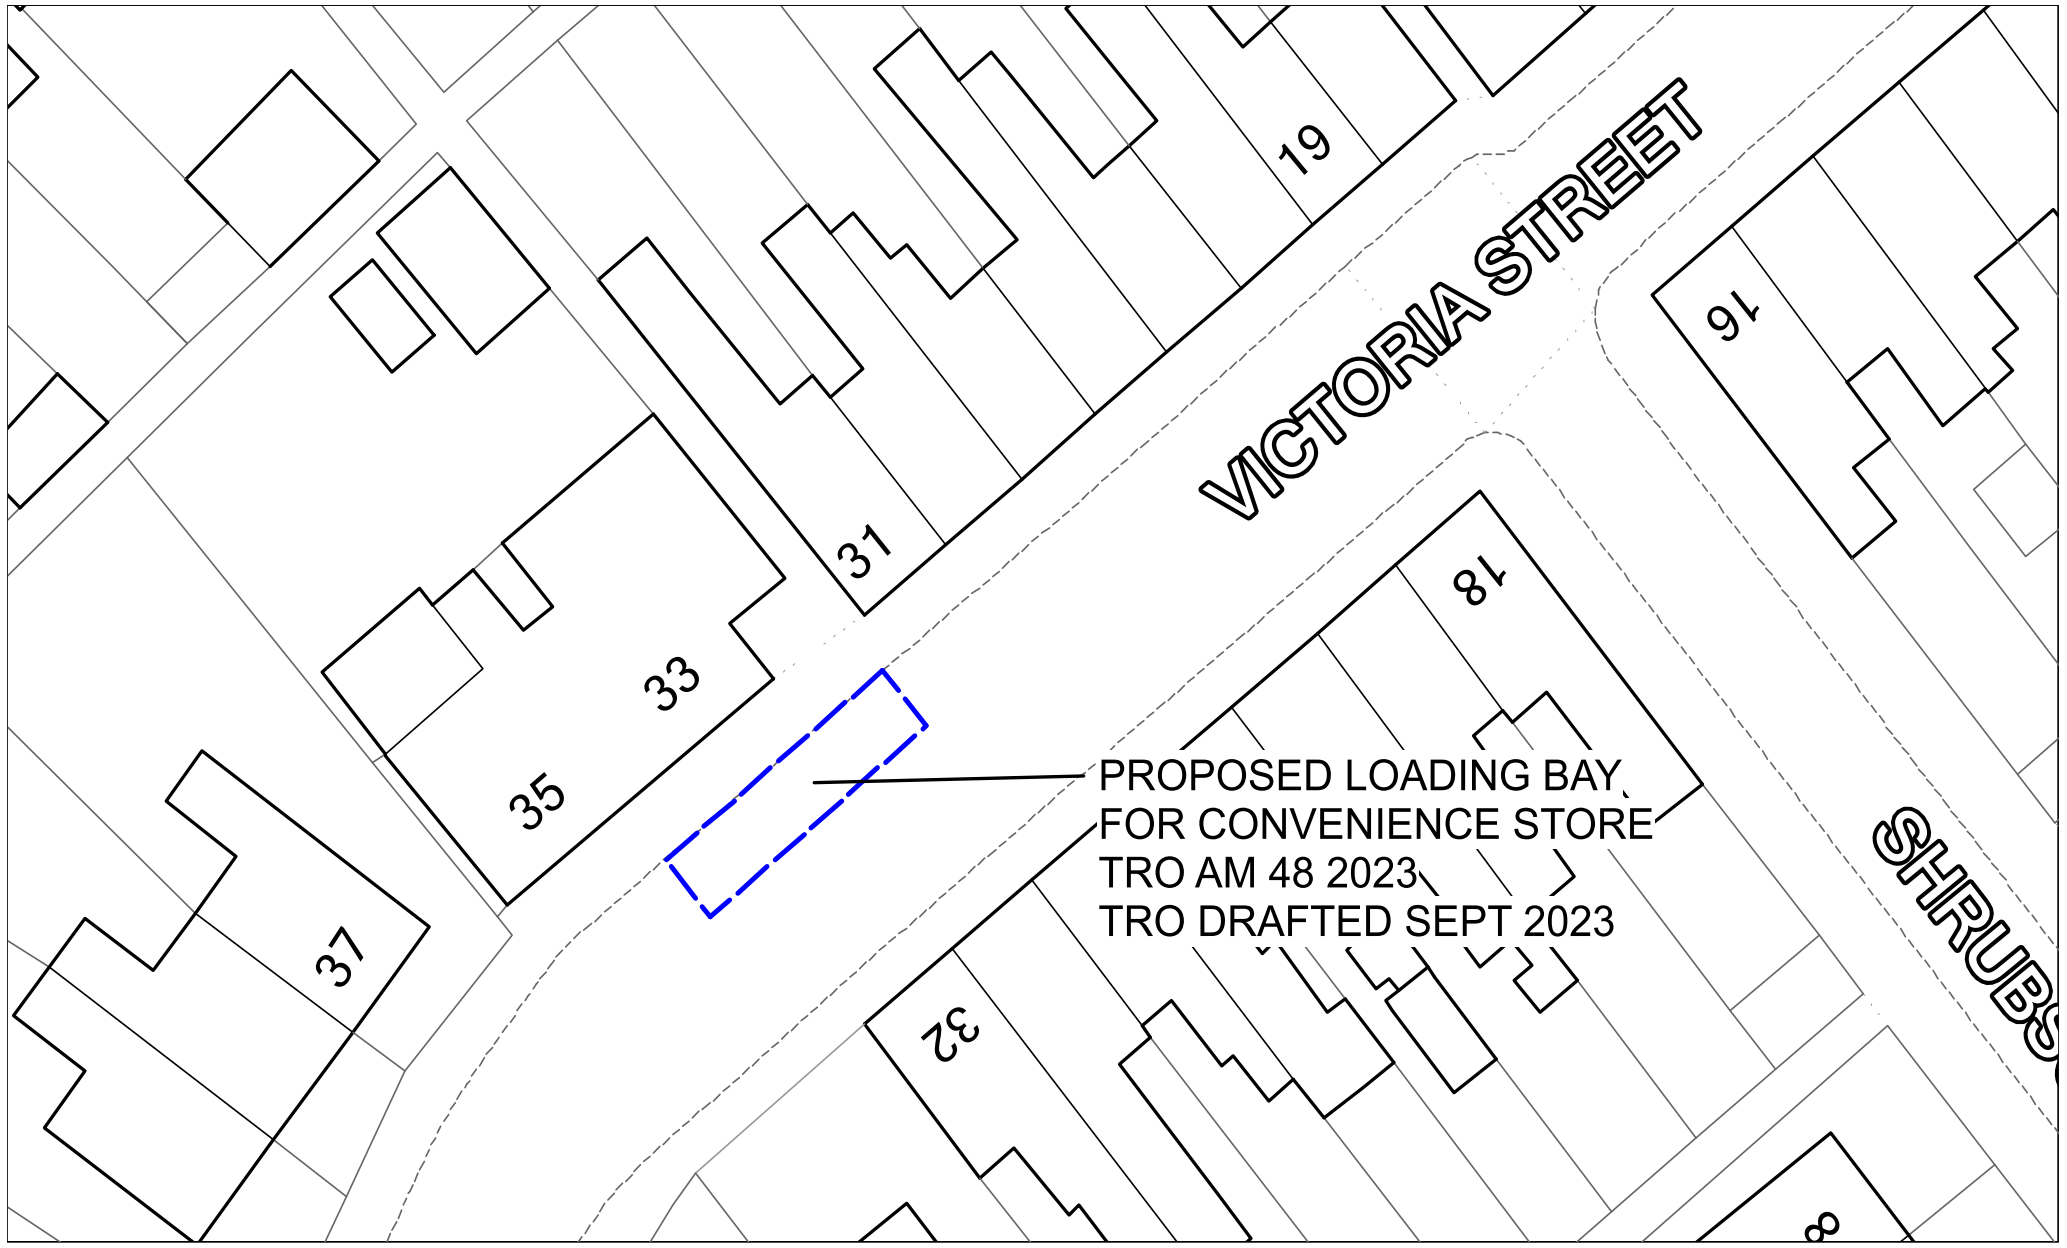

PROPOSED LOADING BAY,  
FOR CONVENIENCE STORE  
TRO AM 48 2023,  
TRO DRAFTED SEPT 2023

SHRUBS