


THE SWALE BOROUGH COUNCIL

**Address: Fountain Street Annexe
Fountain Street
Sittingbourne**

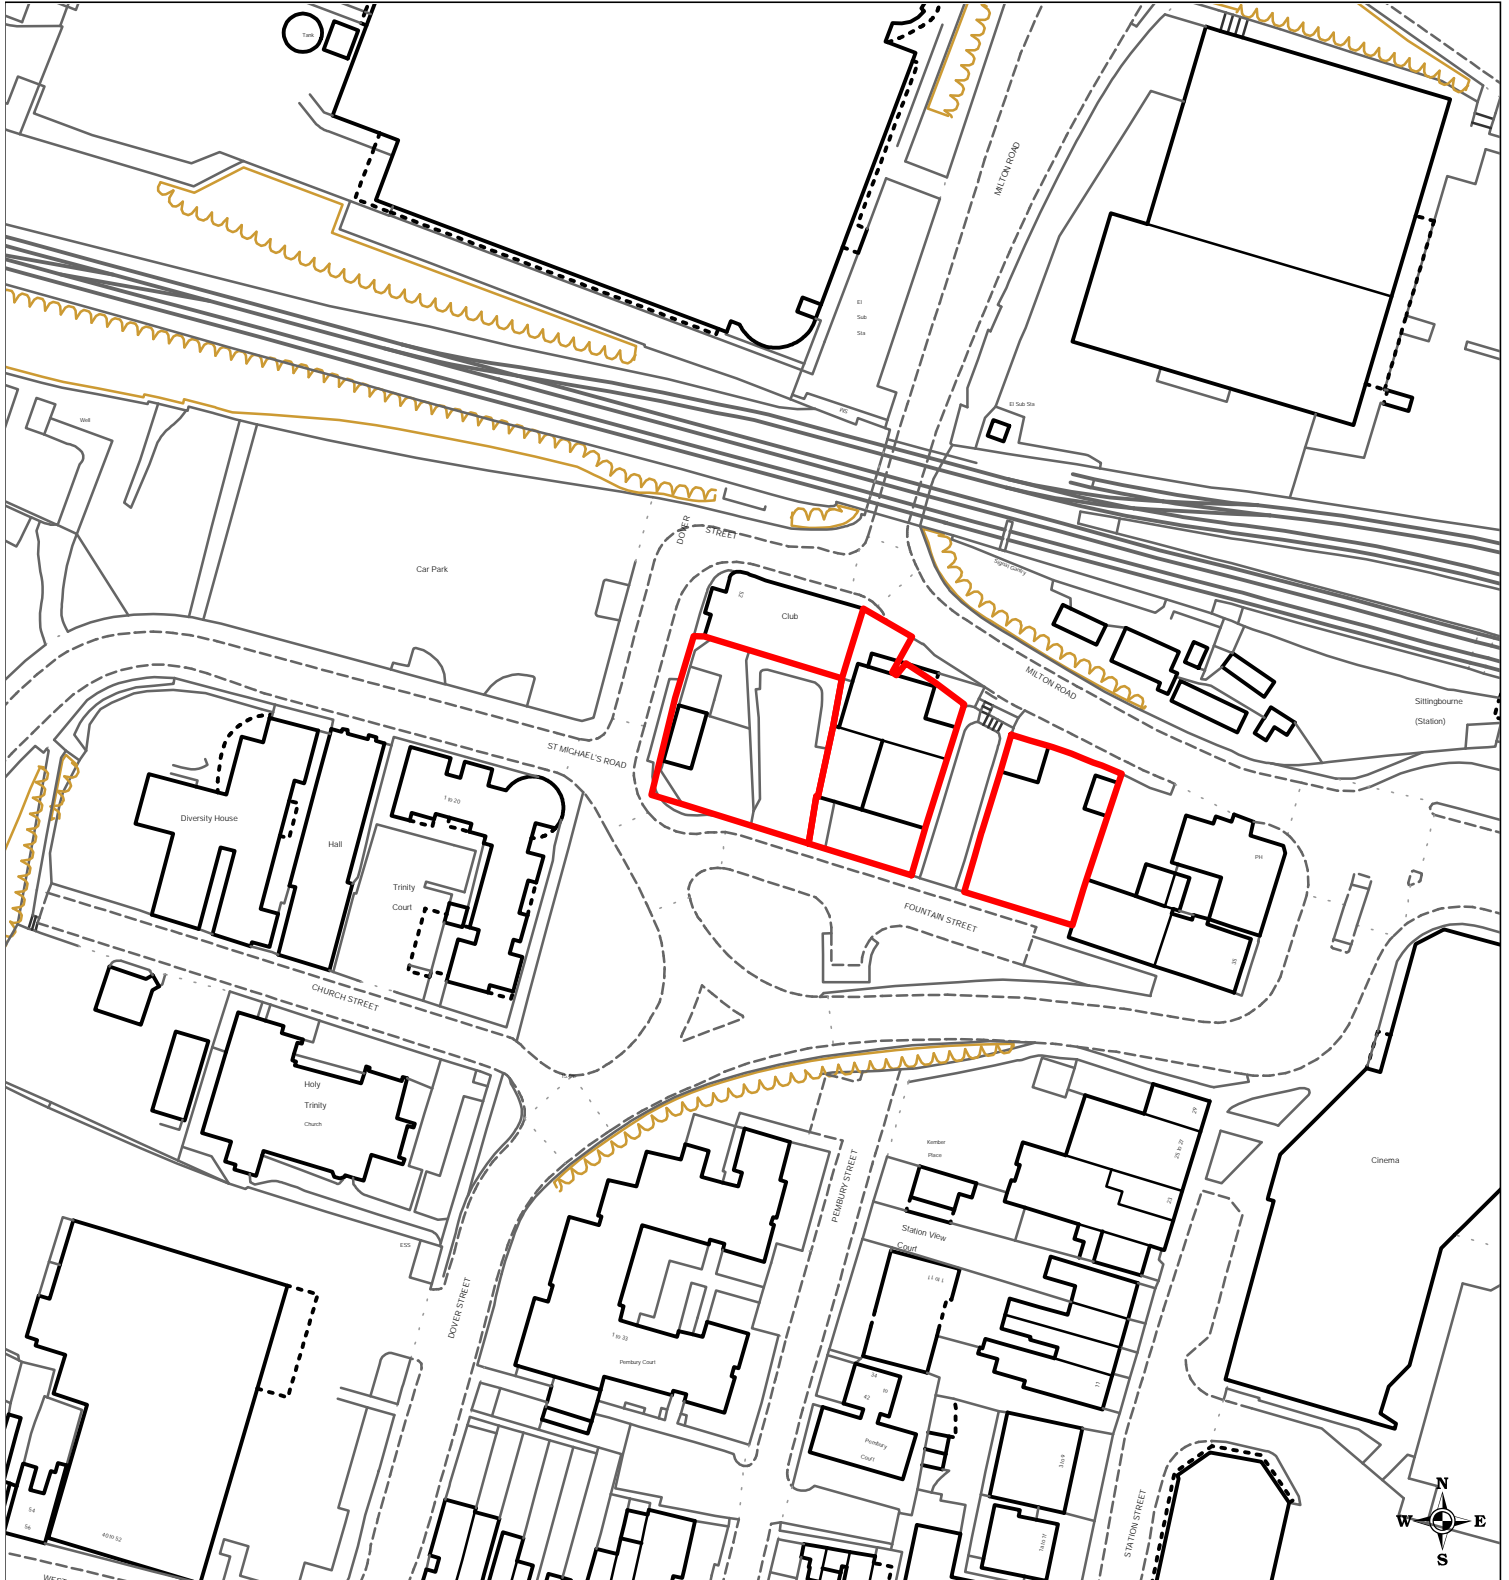

Reproduced from the Ordnance Survey mapping with the permission of the Controller of Her Majesty's Stationery Office © Crown copyright. Unauthorised reproduction infringes Crown copyright and may lead to prosecution or civil proceedings. The Swale Borough Council Licence No. AC0000812168, 2024 Scale 1:1250

