



DO NOT SCALE FROM THIS DRAWING

KEY


- EXISTING TREE PROTECTION ZONE
- APPROXIMATE EXTENT OF EXISTING WOODLAND TO BE RETAINED AND PROTECTED
- PROPOSED DECIDUOUS WOODLAND MIX

Scientific Name	Common Name
Acer campestre	Field Maple
Carpinus caucasia	Common Hornbeam
Castanea sativa	Sweet Chestnut
Corylus avellana	Hazel
Prunus avium	Wild Cherry
- EXISTING TREES TO BE RETAIN AND PROTECTED
- PROPOSED TREES

Scientific Name	Common Name
Alnus glutinosa	Alder
Castanea sativa	Sweet Chestnut
Carpinus caucasia	Common Hornbeam
- EXISTING HEDGEROW SCRUB AND TREES TO BE RETAINED
- PROPOSED SCREENING HEDGEROW MIX

Scientific Name	Common Name
Acer campestre	Field Maple
Crataegus monogyna	Common Hawthorn
Cornus sanguinea	Dogwood
Corylus avellana	Hazel
Prunus inistitia	Bullace
Prunus spinosa	Blackthorn
Rosa canina	Dog Rose
- EXISTING GROUNDCOVER TO BE RETAINED AND IMPROVED
- PROPOSED EMORSGATE EM6 - MEADOW MIXTURE FOR CHALK AND LIMESTONE SOIL
- PROPOSED EMORSGATE EP1 POND EDGE MIX
- INDICATIVE LOCATION OF PROPOSED ATTENUATION POND
- EXISTING PUBLIC FOOTPATH
- EXISTING PERMISSIVE ROUTES
- EXISTING PUBLIC BRIDLEWAY
- EXISTING AND PROPOSED ELECTRICITY CABLES
- SECTION CUT LINE
- AREA FOR SOLAR FARM PERSPECTIVE SKETCH

Solar Farm Perspective Sketch

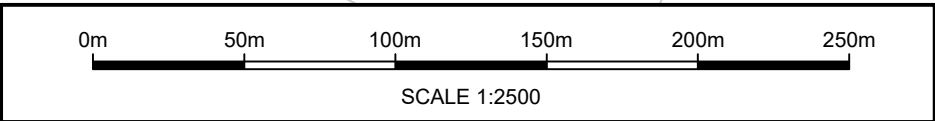

A	ISSUE FOR COMMENTS					13.01.25	MC	LG	LG
REVISION	DETAILS					DATE	DRAWN	CHECKD	APPROV
CLIENT									
INDUSTRIA SOLAR VIGO LTD									
PROJECT									
VIGO SOLAR FARM									
DRAWING TITLE									
LANDSCAPE STRATEGY PLAN OPTION 2									
DRG No. LD11060-007						REV	A	SUIT. CODE	
DRG SIZE A1			SCALE 1:2500			DATE JAN 2025			
DRAWN BY MC			CHECKED BY LG			APPROVED BY LG			
									
PART OF									