

ANNEX A

Swale House, East Street,
Sittingbourne, Kent ME10 3HT
DX59990 Sittingbourne 2
Phone: 01795 417850
Fax: 01795 417141
www.swale.gov.uk



Resident/Occupier

Please ask for: Brett O'Connell
Direct Line: 01795 417061
Fax: 01975 417477
E-mail: brettoconnell@swale.gov.uk
Our Ref: BOC/H7
Your Ref:
Date: 30th June 2016

Dear Owner/Occupier

Proposed Parking Restrictions, Love Lane, Faversham

It has been brought to our attention that parked vehicles in Love Lane near the cemetery gates are causing visibility problems for vehicles exiting the cemetery.

It is therefore proposed that double yellow lines be installed as per the drawing to improve visibility and make vehicle movements safer.

If you have any comments relating to the proposed I would be grateful to receive them by the **22nd July 2016**. You can also submit your comments at the above email address. Please state the title of this letter as the subject of the email.

Questions un-related to this consultation will not be answered and should be referred to our Customers Services at CSC@swale.gov.uk or 01795 417850 so it can be directed to the appropriate department for a response. All relevant questions will be answered at the closing date of the consultation.

Objections received will be noted in a report and submitted to the Joint Transportation Board for a recommendation.

If you would like to know the outcome of this consultation then please contact me after the closing date.

Yours sincerely

Brett O'Connell


Brett O'Connell (Engineer)
Swale Borough Council
Swale House
East Street
Sittingbourne
Kent ME10 3HT



Are you registered to vote?
www.swale.gov.uk/all-about-voting



ANNEX

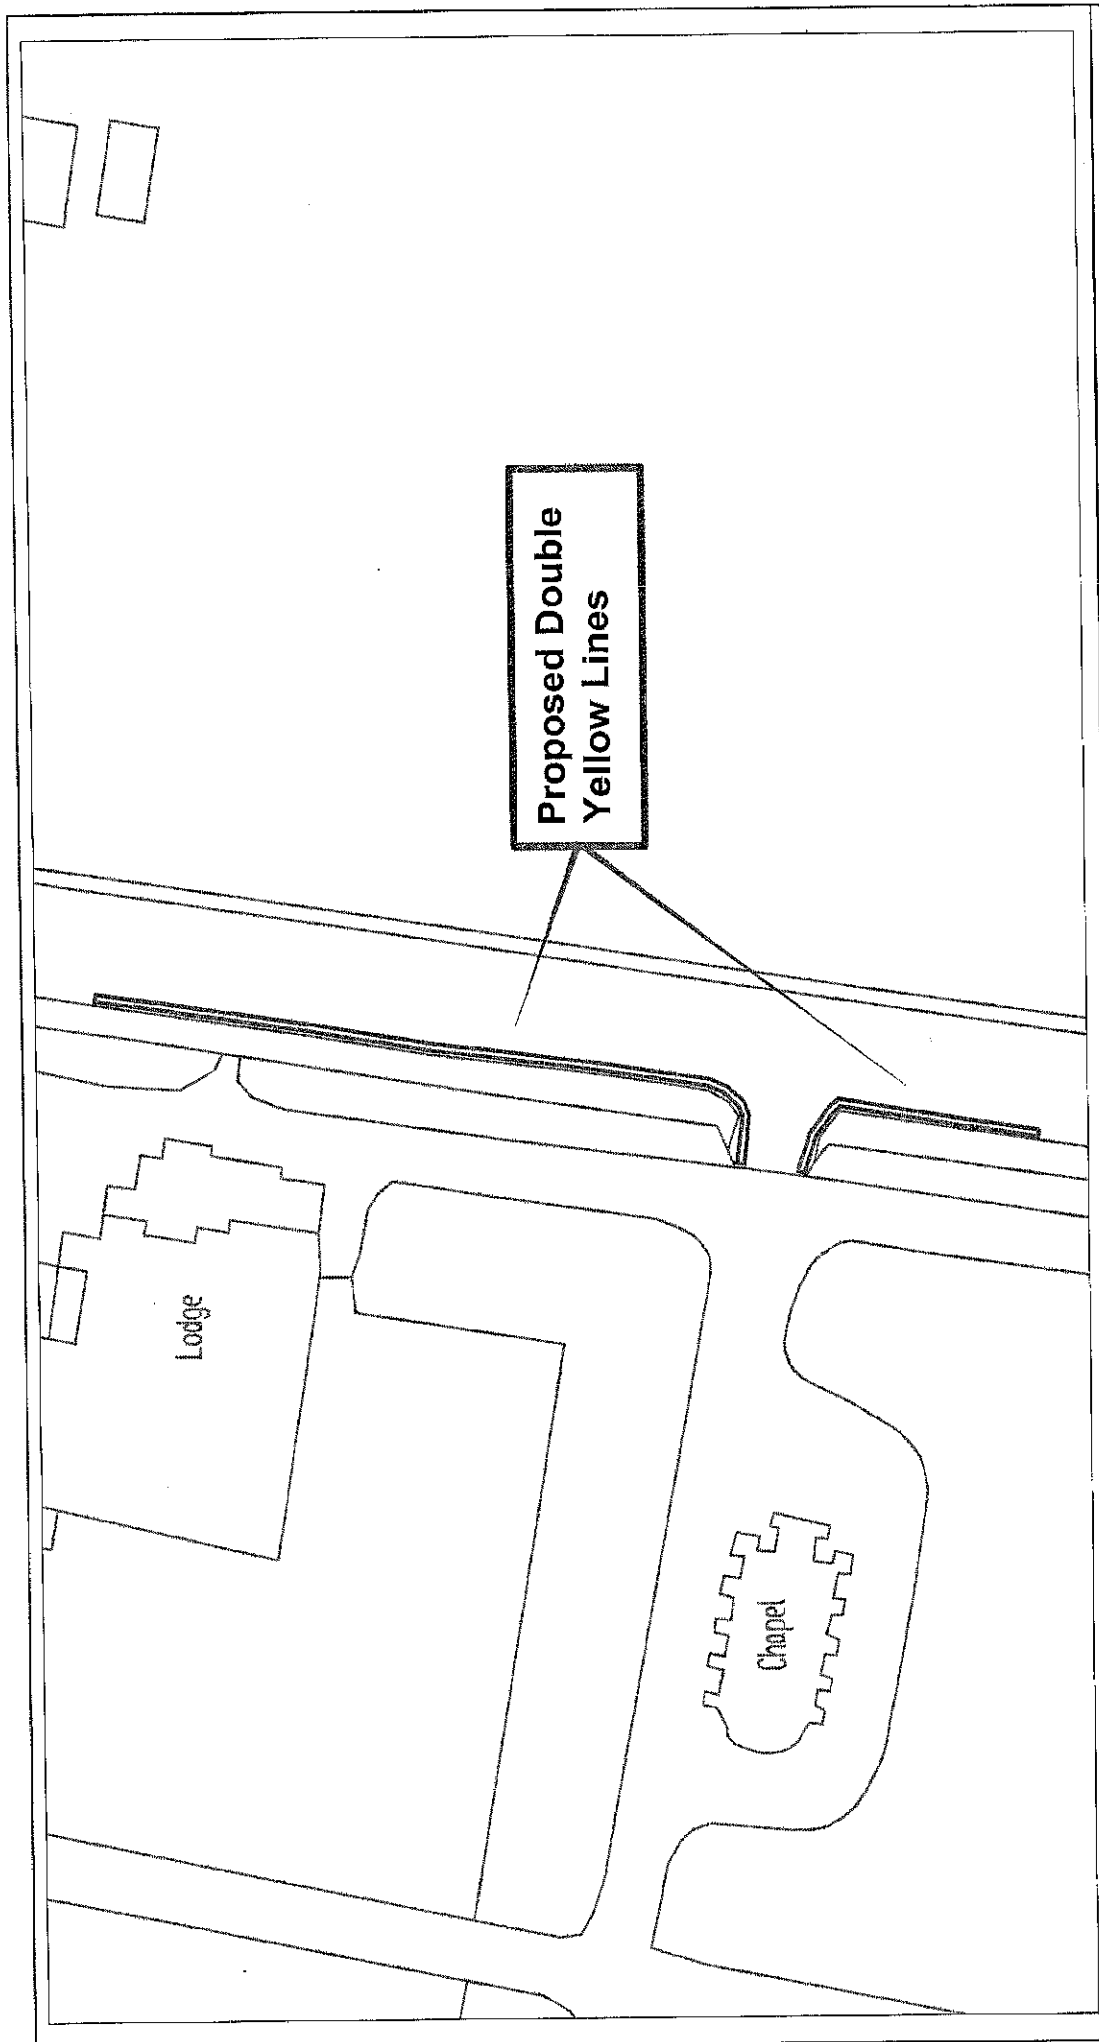

Proposed Parking Restrictions	DRAWN	BOC
	DATE	June 16
	SCALE	N.T.S
Love Lane, Faversham	ES/2738/81	

Majesty's Stationery Office © Crown Copyright. Unauthorised reproduction in any form is prohibited. Swale Borough Council, LA079626, 2001.



ANNEX A

Swale House, East Street,
Sittingbourne, Kent ME10 3HT
DX59990 Sittingbourne 2
Phone: 01795 417850
Fax: 01795 417141
www.swale.gov.uk



Resident/Occupier

Please ask for: Brett O'Connell
Direct Line: 01795 417061
E-mail: brettoconnell@swale.gov.uk
Our Ref: BOC/H7
Date: 25th July 2016

Dear Owner/Occupier

Proposed Parking Restrictions, Capel Road, Sittingbourne

We recently received a petition stating parking problems on the western section of Capel Road following the installation of parking bays at the east end of the road. It was stated that vehicles are now parking at the west end of Capel Road causing access/egress problems for residents.

The petition was presented to the Chairman of the Joint Transportation Board in June 2016 and it was decided that a consultation progress with proposals to install parking restrictions.

The enclosed plan shows two options for your consideration:

1. **Option A - Double yellow lines (no parking at any time)**
2. **Option B - Single yellow lines (no parking between 8am – 6pm, Monday – Friday)**

If you have any comments relating to the proposed I would be grateful to receive them by **Monday 15th August 2016**. You can also submit your comments via above email address. Please state whether you support or object to the proposals and use the title of this letter as the subject of the email.

Questions un-related to this consultation will not be answered and should be referred to our Customers Services at CSC@swale.gov.uk or 01795 417850 so it can be directed to the appropriate department for a response. All relevant questions will be answered at the closing date of the consultation.

Objections received will be noted in a report and submitted to the Joint Transportation Board in September 2016 for a recommendation.

If you would like to know the outcome of this consultation then please contact me after the closing date.

Yours sincerely


Brett O'Connell (Engineer)
Swale Borough Council
Swale House
East Street
Sittingbourne
Kent ME10 3HT



Are you registered to vote?
www.swale.gov.uk/all-about-voting



ANNEX A

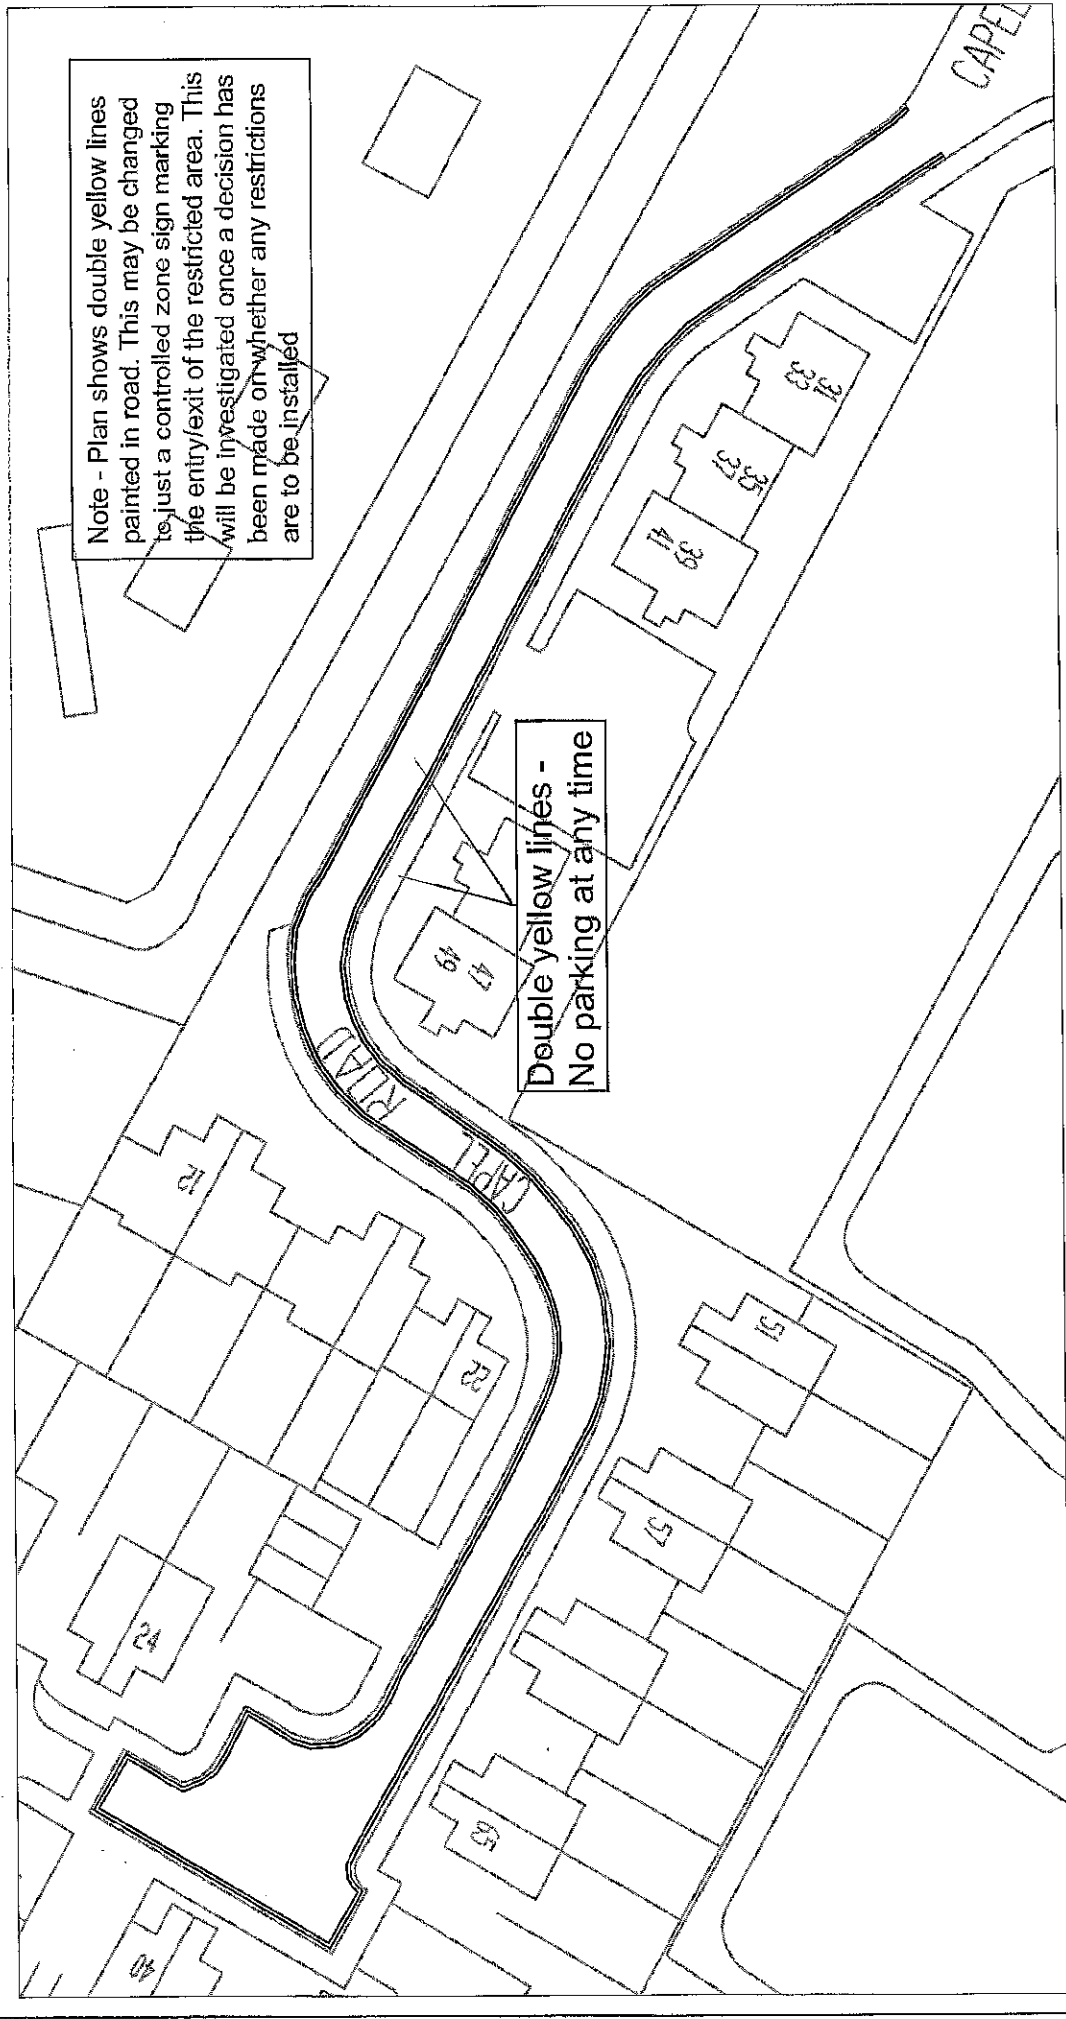

Note - Plan shows double yellow lines painted in road. This may be changed to just a controlled zone sign marking the entry/exit of the restricted area. This will be investigated once a decision has been made on whether any restrictions are to be installed


Double yellow lines -
No parking at any time

Mejer's Stationery Office © Crown Copyright. Unauthorised reproduction in any form or by any means without the permission of Swale Borough Council, LA079696, 2001.



Proposed Parking Restrictions Capel Road (West)	DRAWN	BOC
	DATE	Jul 16
	SCALE	N.T.S
Option A	ES/2738/171	

ANNEX A

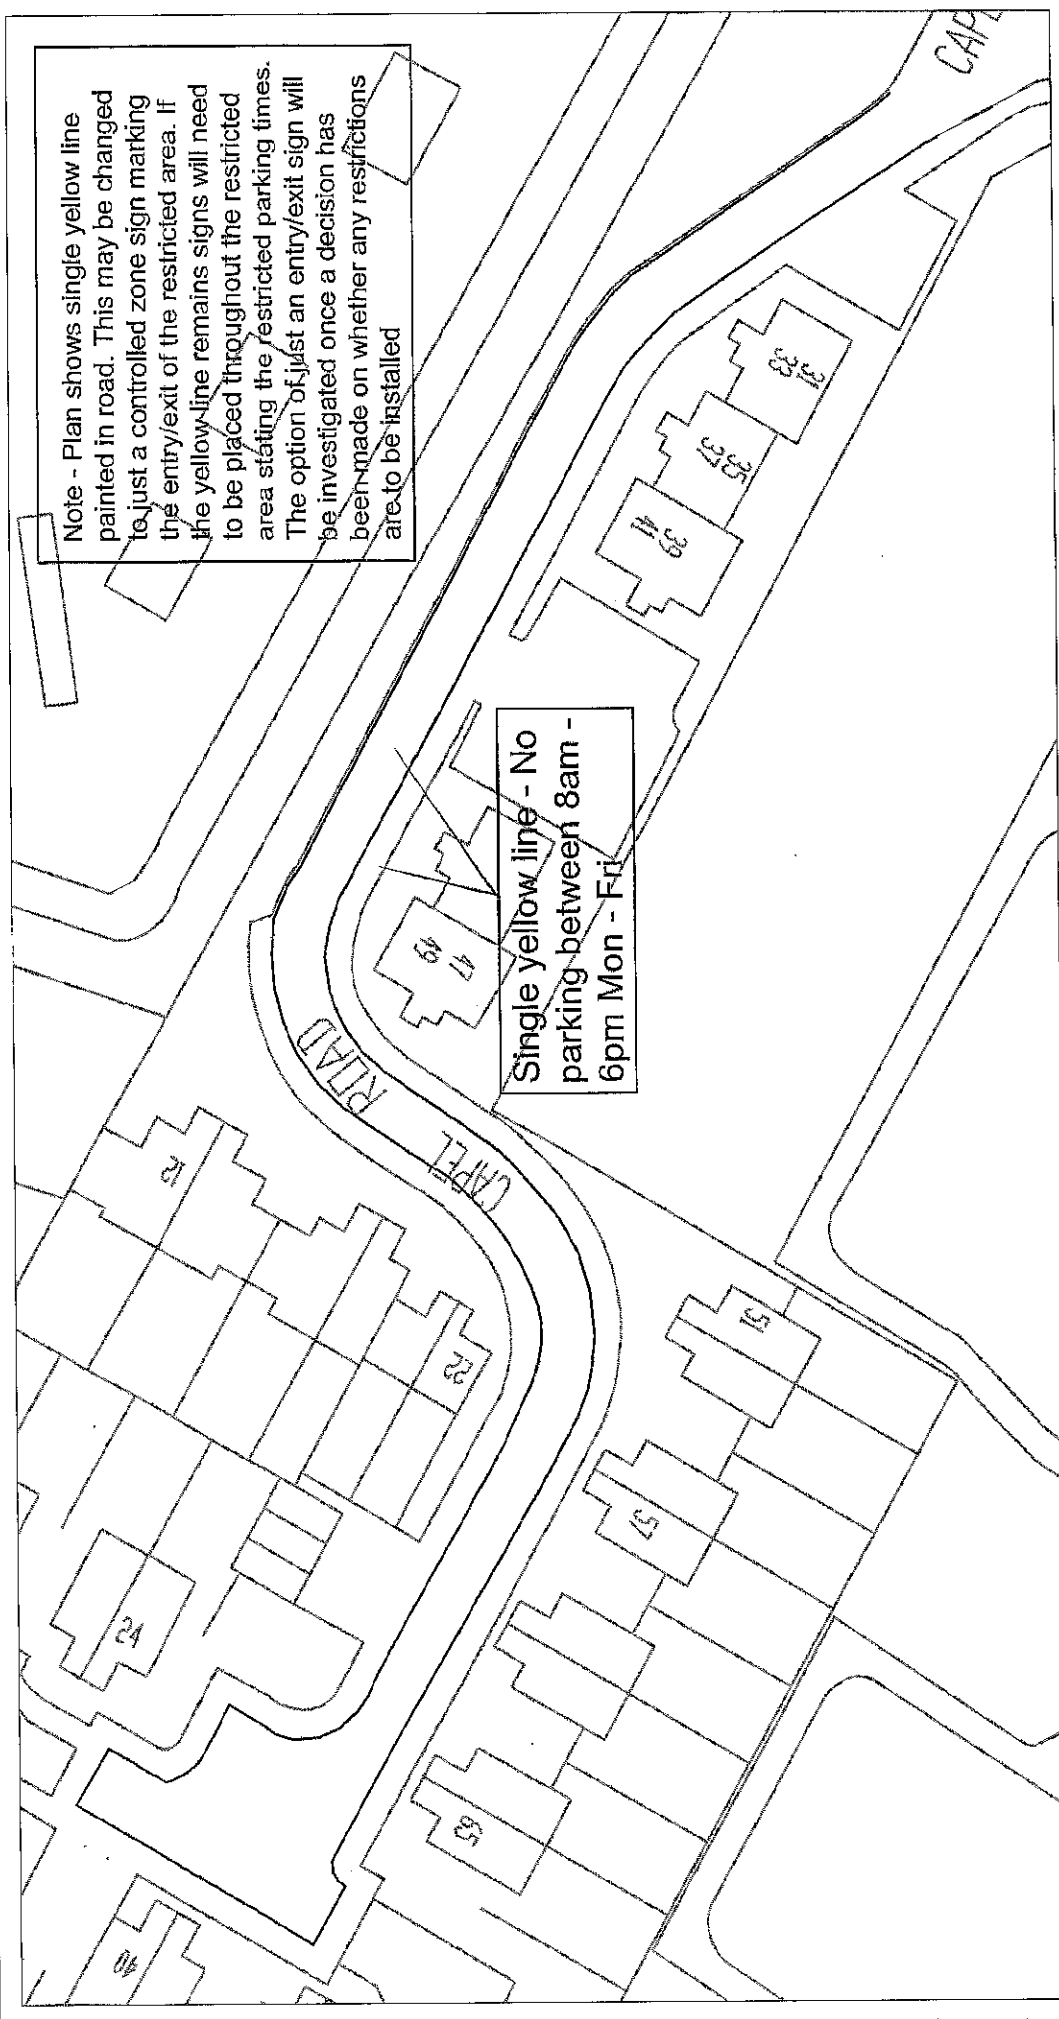

Mayor's Stationery Office. © Crown Copyright. Unauthorised reproduction is prohibited. All rights reserved. Swale Borough Council, LA079626, 2801



Proposed Parking Restrictions Capel Road (West)	DRAWN	BOC
	DATE	Jul 16
	SCALE	N.T.S
Option B	ES/2738/171	