

ANNEX A

Swale House, East Street,
Sittingbourne, Kent ME10 3HT
DX59990 Sittingbourne 2
Phone: 01795 417850
Fax: 01795 417141
www.swale.gov.uk



Making Swale a better place

Resident/Occupier

Please ask for: Brett O'Connell
Direct Line: 01795 417061
Fax: 01795 417477
E-mail: brettoconnell@swale.gov.uk
Our Ref:
Date: 27th June 2014

Preston Avenue, Faversham – Proposed Double Yellow Line Extension

Dear Resident/Occupier

A request was received from a resident to investigate the possibility of extending the parking restrictions in Preston Avenue as per the enclosed plan

Swale Borough Council was informed that vehicles park at this location causing vehicles travelling from Bramley Avenue to move out to the wrong side of the road into oncoming traffic.

The proposed restrictions will improve vehicle movements at this location.

If you would like to comment on the proposals then please fill out the enclosed form and state whether you object, support or are undecided. Please return the comments form by **Monday 21st July 2014**. The results of the consultation will be submitted to the Joint Transportation Board meeting in September 2014 for a recommendation.

Alternatively, you can e-mail your comments to brettoconnell@swale.gov.uk, please state whether you support or object to the proposals. If you would like to know the outcome of the consultation please contact me by email or on 01795 417061 after the closing date.

Yours Sincerely

Brett O'Connell

Brett O'Connell
Assistant Engineer



Are you registered to vote?
www.swale.gov.uk/all-about-voting



ANNEX A

To: Brett O'Connell, Assistant Engineer, Technical Services, Swale Borough Council, Swale House, East Street, Sittingbourne ME10 3HT

Proposed Extension to Double Yellow Lines – Preston Avenue, Faversham

Please tick one box only

I support the proposal.

I object to the proposal.

I am undecided.

Comments/suggestions:

.....

.....

.....

.....

.....

.....

.....

.....

.....

.....

Name & Address, including post code (for geographical analysis purposes only):


.....

.....

.....

.....

Closing Date 21st July 2014

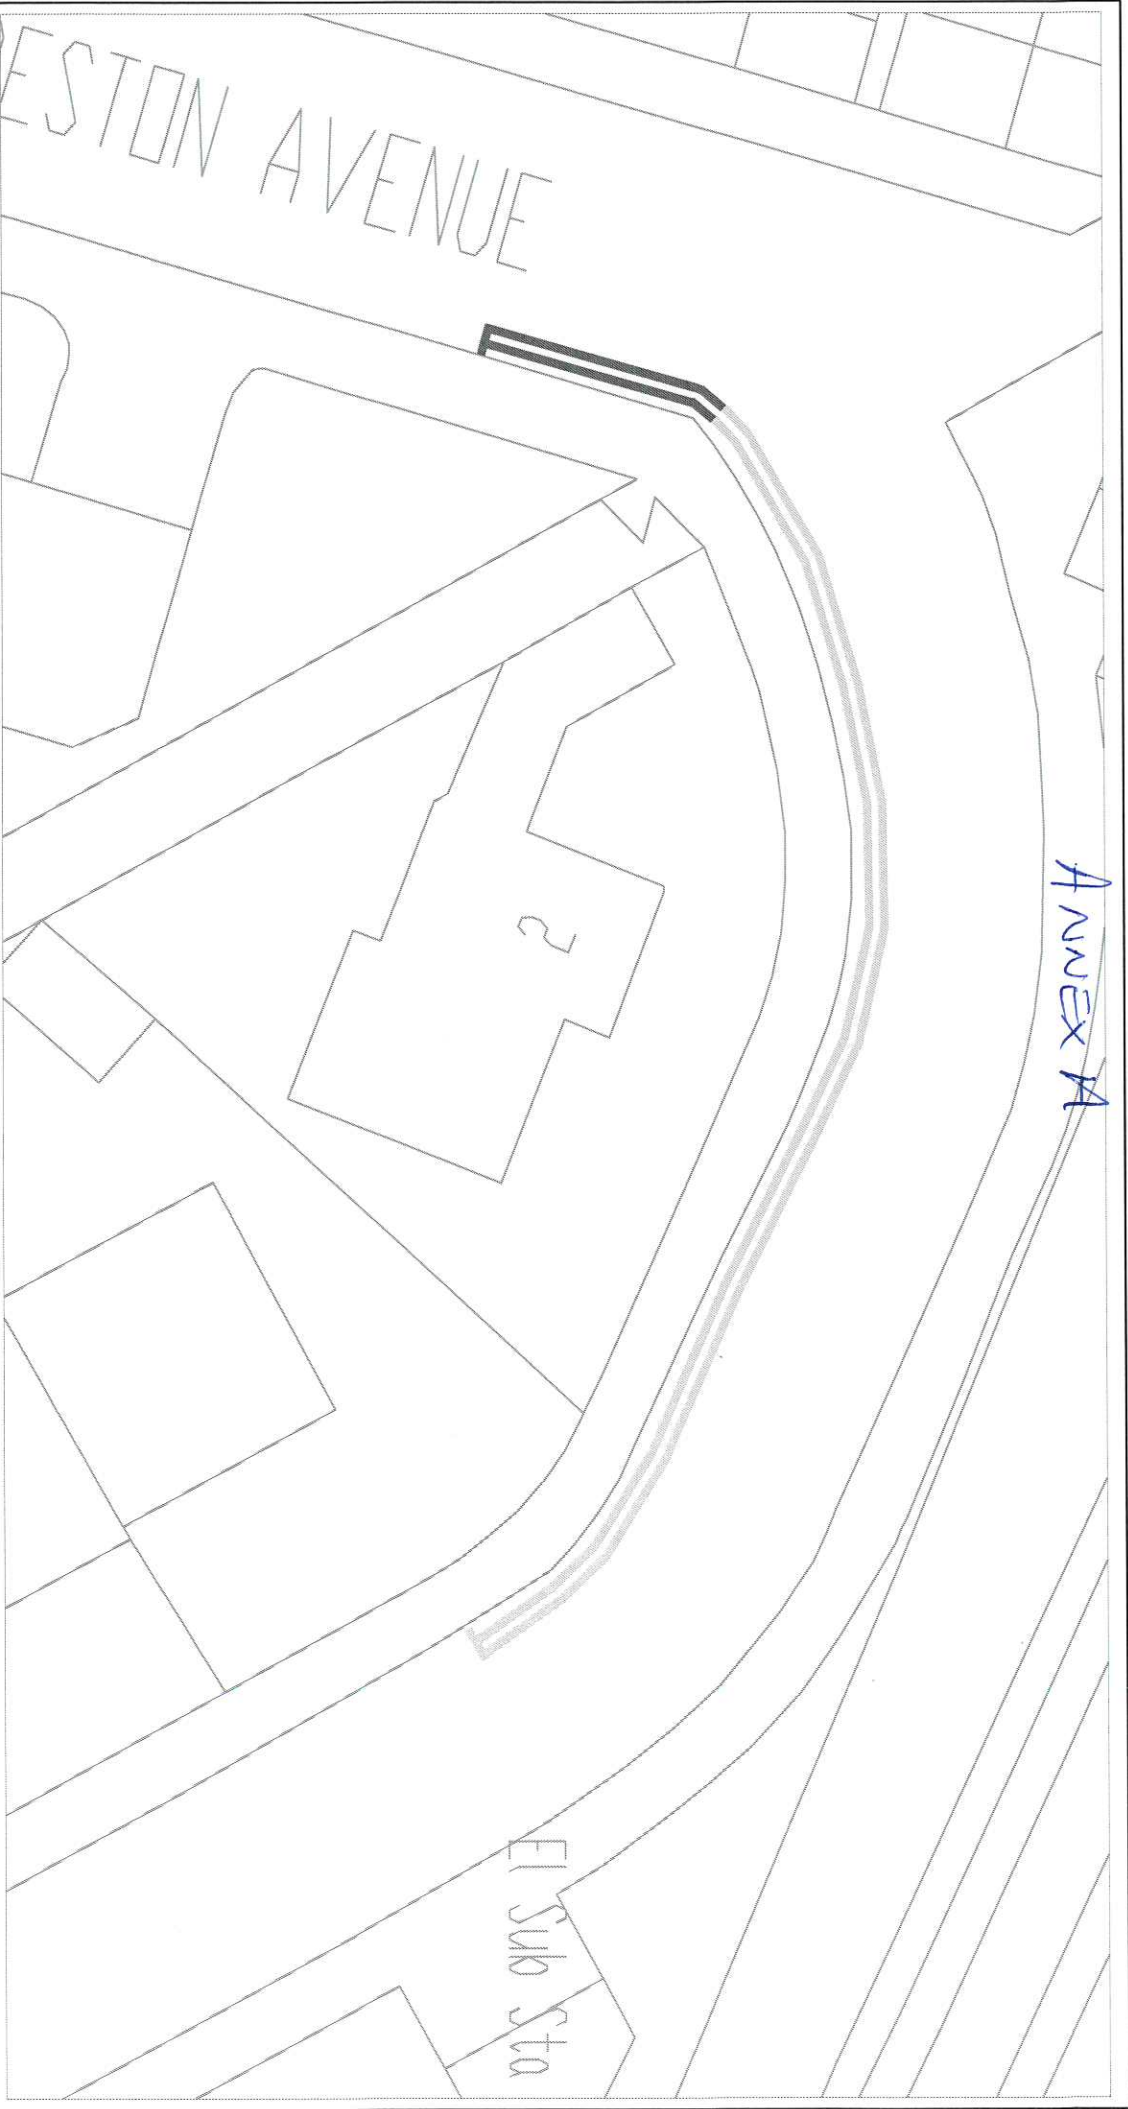

Key

-  Proposed Double Yellow Lines
-  Existing Double Yellow Lines

Preston Avenue, Faversham - Proposed extension to existing double yellow lines

DRAWN	BOC
DATE	JUL 14
SCALE	NTS

ES/2738/77

Majority's Stationery Office. © Crown copyright. Unauthorised reproduction infringes Crown copyright and may lead to prosecution or civil proceedings.
Swale Borough Council, LA079656, 2001

