


0 100



KEY
 1. Road markings and traffic signal head positions are indicative only.

KEY

- Carriageway Improvement
- Verge / Earthworks / Landscaping
- Pedestrian Footway
- Shared Footway / Cycleway
- Traffic Islands
- Driveway Accesses

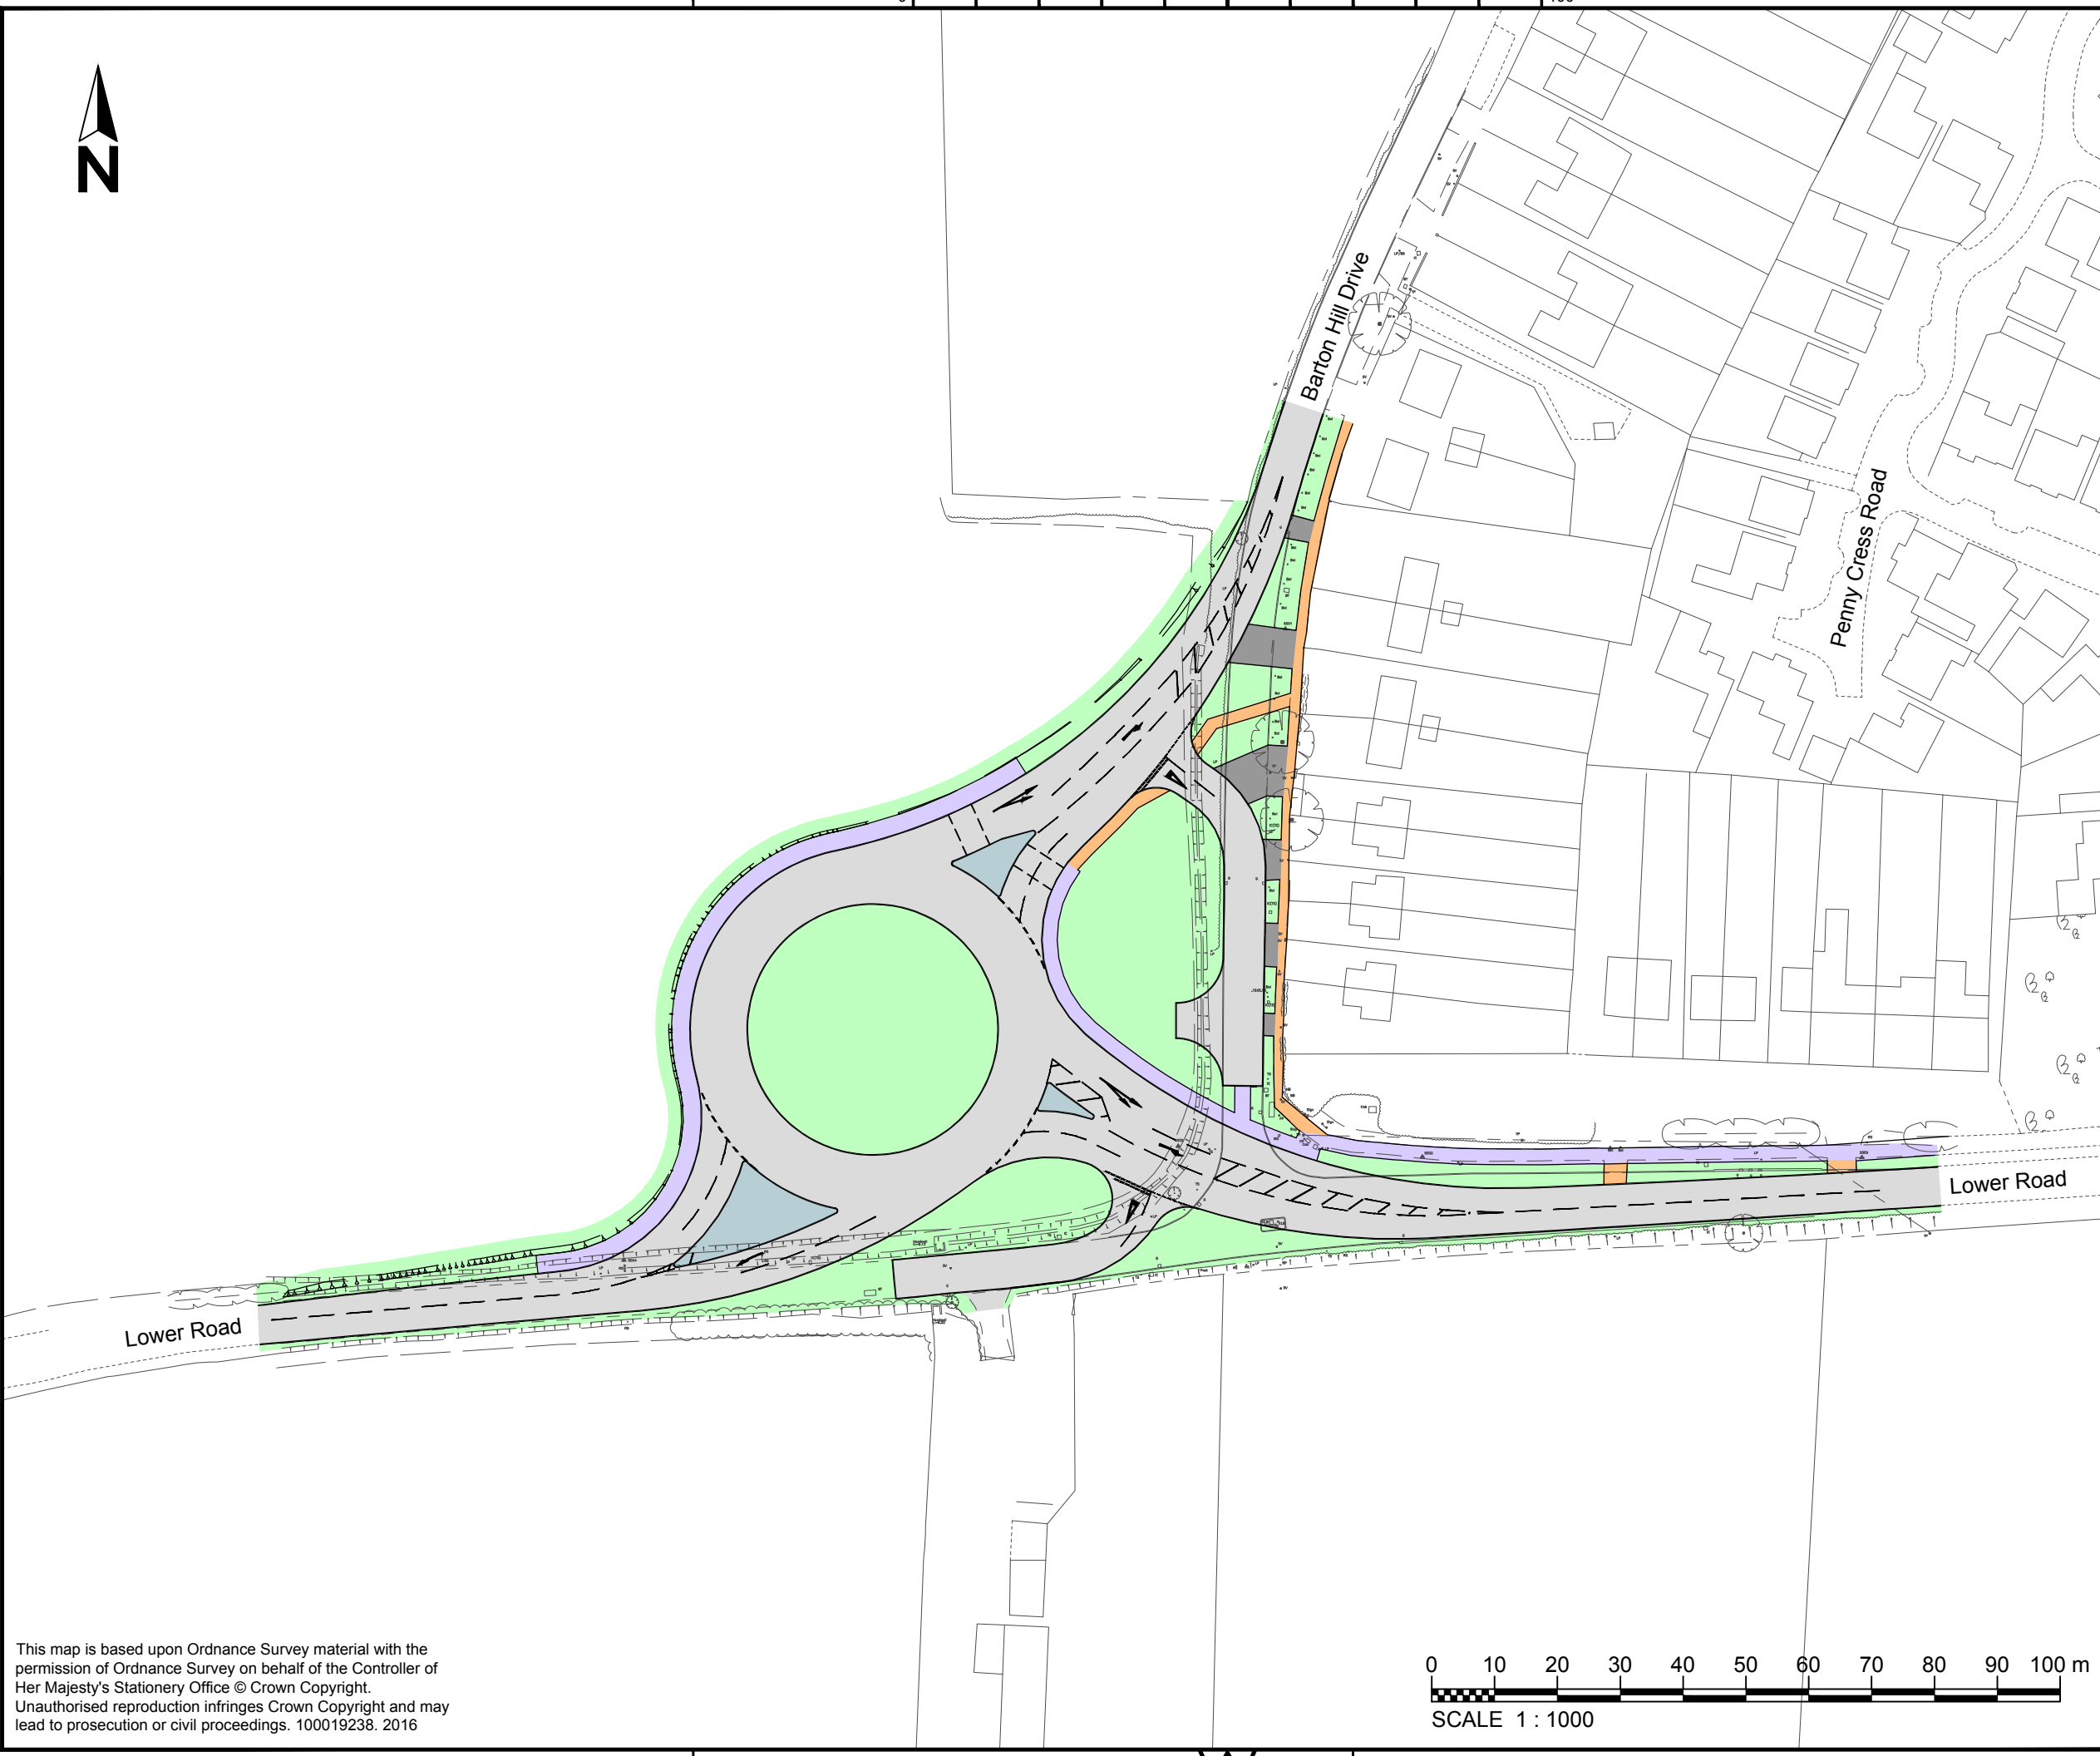

Rev	Revision details	Chkd	Appd	Date
	Drawn: MJF		Preliminary	✓
	Design: MJF		For comment	
	Chkd: CSS		For tender	
	Appd: CSS		For construction	
	Date: 02/09/2016		As constructed	
			Other	



Client



Project Name
Lower Road / Barton Hill Drive

Drawing Title
Proposed Junction Layout

Original Drg Size : A3 Dimensions : m
 Scale : 1 : 1000 Copyright © Amey

Drawing No
4300505/000/05 Rev
0

This map is based upon Ordnance Survey material with the permission of Ordnance Survey on behalf of the Controller of Her Majesty's Stationery Office © Crown Copyright. Unauthorised reproduction infringes Crown Copyright and may lead to prosecution or civil proceedings. 100019238. 2016

