


# ANNEX A

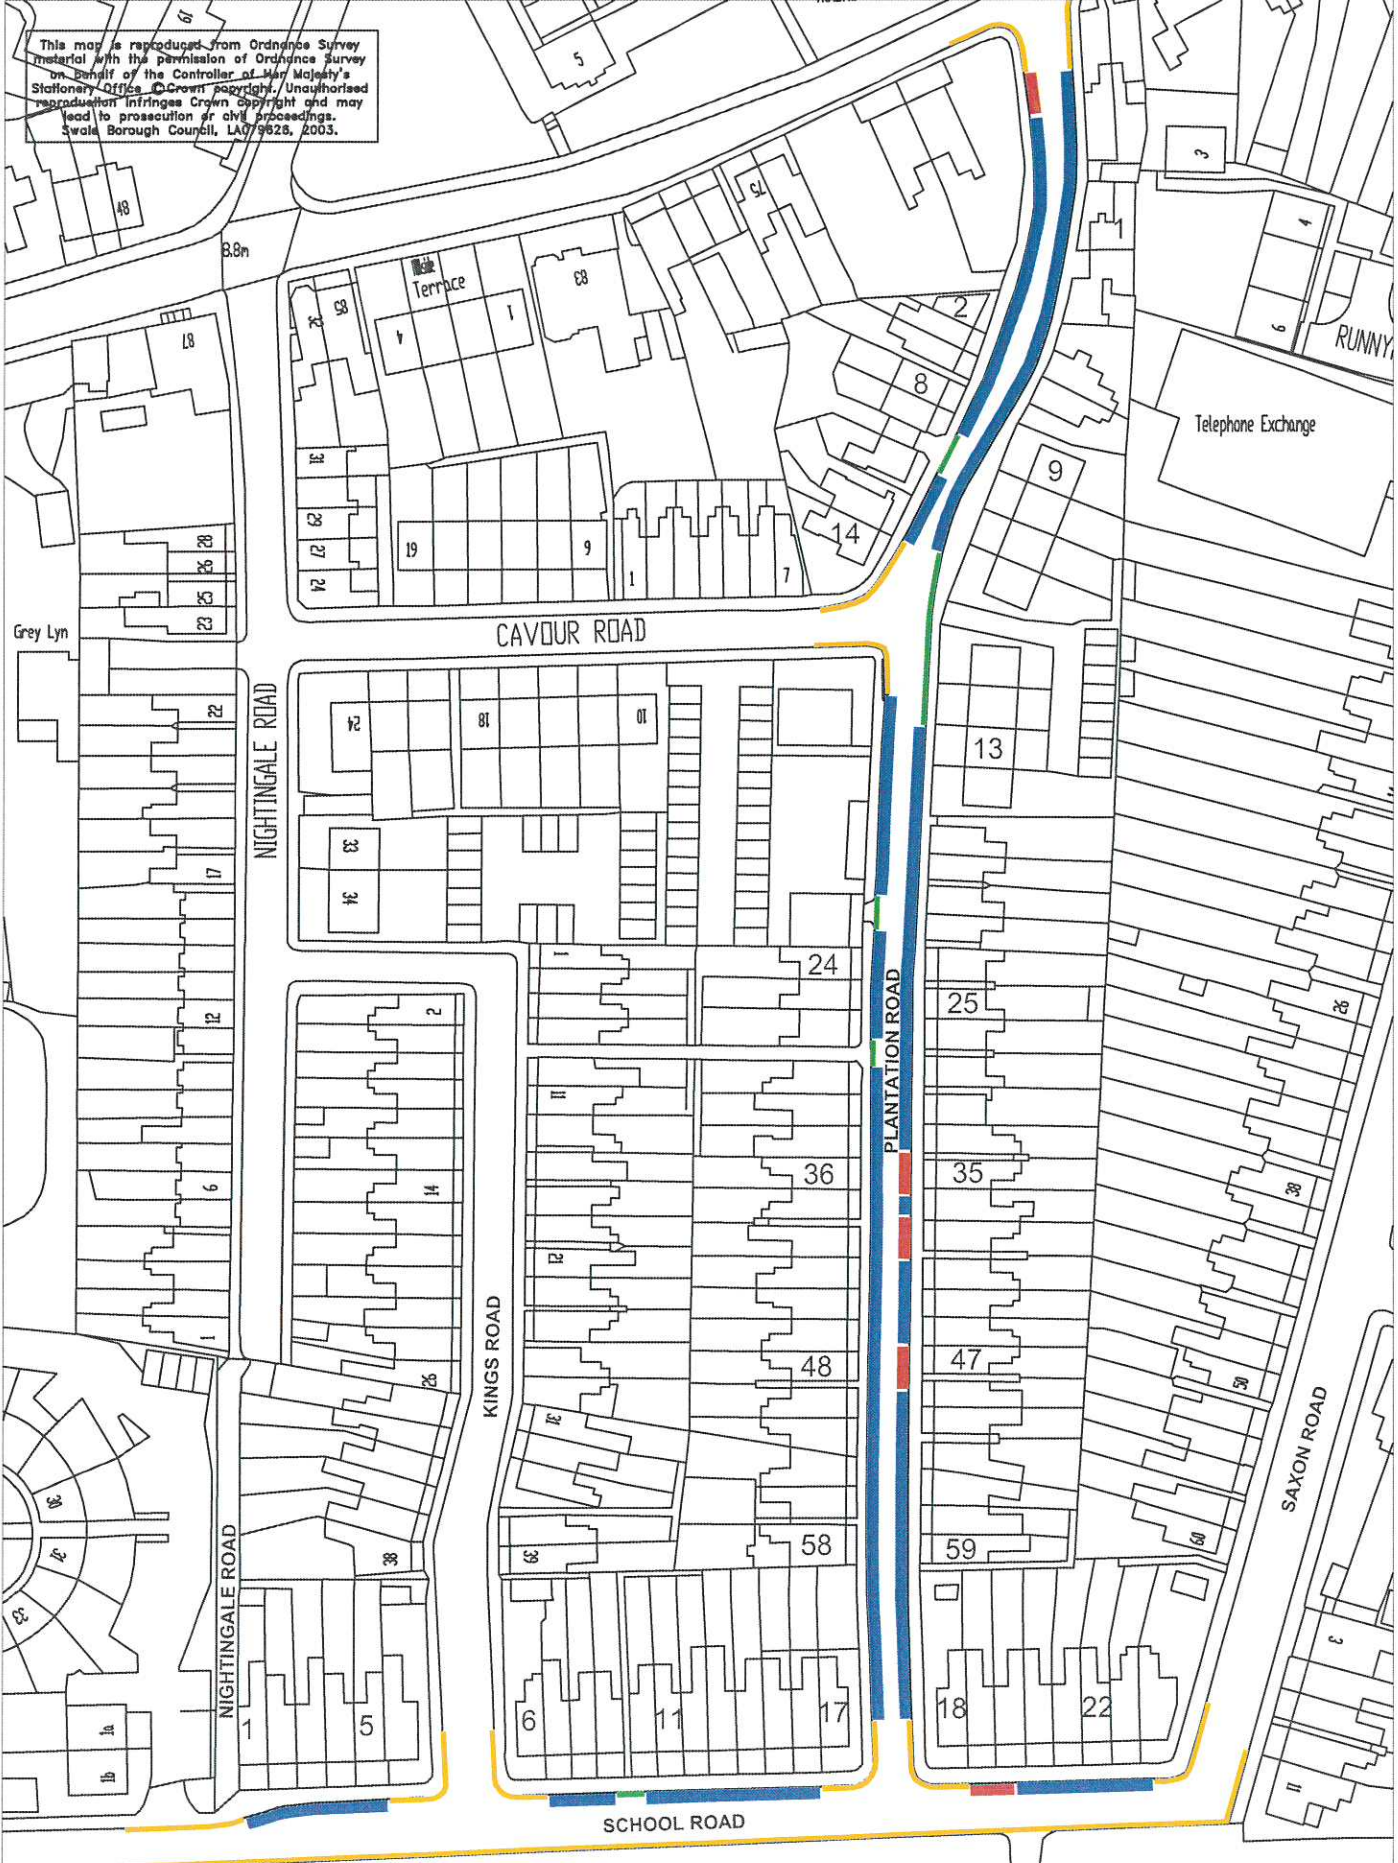

This map is reproduced from Ordnance Survey material with the permission of Ordnance Survey on behalf of the Controller of Her Majesty's Stationery Office. Crown copyright. Unauthorised reproduction infringes Crown copyright and may lead to prosecution or civil proceedings. Swale Borough Council, LA079525, 2003.

Title	Key	Plan
Faversham Residents Parking Scheme - Proposed Extension	<ul style="list-style-type: none"> <li><span style="display: inline-block; width: 20px; height: 10px; background-color: blue; border: 1px solid black; margin-right: 5px;"></span> Proposed Parking Bays</li> <li><span style="display: inline-block; width: 20px; height: 10px; background-color: red; border: 1px solid black; margin-right: 5px;"></span> Existing Disabled Parking Bays</li> <li><span style="display: inline-block; width: 20px; height: 10px; background-color: green; border: 1px solid black; margin-right: 5px;"></span> Proposed Double Yellow Lines</li> <li><span style="display: inline-block; width: 20px; height: 10px; background-color: yellow; border: 1px solid black; margin-right: 5px;"></span> Existing Double Yellow Lines</li> </ul>	Not to scale Drg No. FAVCPZ 01