


**KEY**

	PROPOSED HIGHWAY BOUNDARY
	PROPOSED CARRIAGEWAY
	PROPOSED FOOTWAY/CYCLEWAY
	PROPOSED GRASSCRETE
	PROPOSED VERGE/GRASS
	PROPOSED LOW SHRUB PLANTING
	PROPOSED FENCE
	PROPOSED DRAINAGE BASIN
	WATERCOURSE

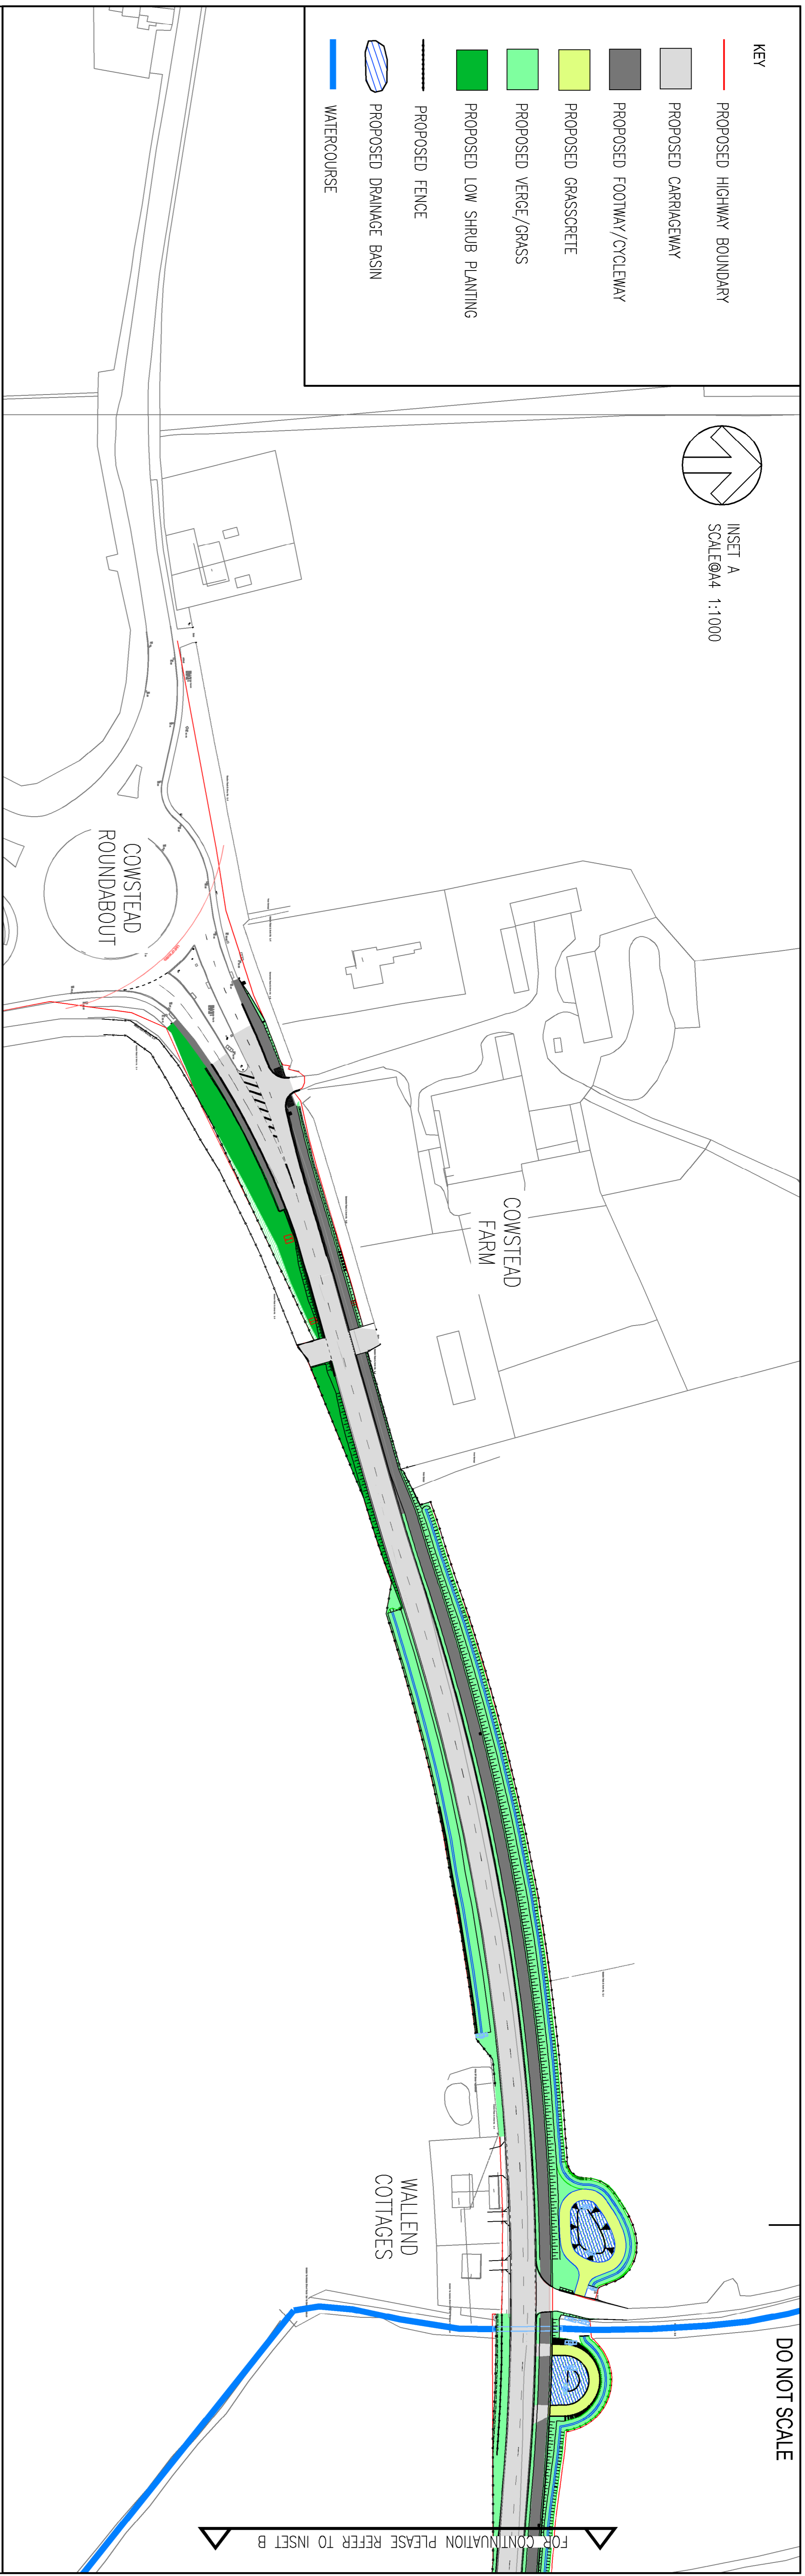

Reproduced from the Ordnance Survey map with the permission of the Controller of Her Majesty's Stationery Office. Licence no. 1000481975. Crown copyright reserved.

**NOTES**

1. HEDGEROWS AND LANDSCAPING TO BE AGREED AT DETAILED DESIGN

DRAWING STATUS: **S2 - FOR INFORMATION**

Mountain House  
Basing View  
Basingstoke  
RG27 4HL, UK  
T+44 (0) 1256 318 800  
F+44 (0) 1256 318 700  
WSP.COM

CLIENT:	KENT COUNTY COUNCIL
PROJECT:	A2500 LOWER ROAD, MINSTER PHASE 2 - LOWER ROAD WIDENING
TITLE:	FIGURE 2 - SCHEME PLAN

SCALE @ A4:	1:8000	CHECKED:	KW	APPROVED:	SH
PROJECT NO.:	70040157	DESIGNED:	KW	DRAWN:	JT
DRAWING NO.:	0323-PH2-PE-001	DATE:	April 18	REV.:	A

© WSP UK Ltd