


APPENDIX II – PLAN OF PREMISES

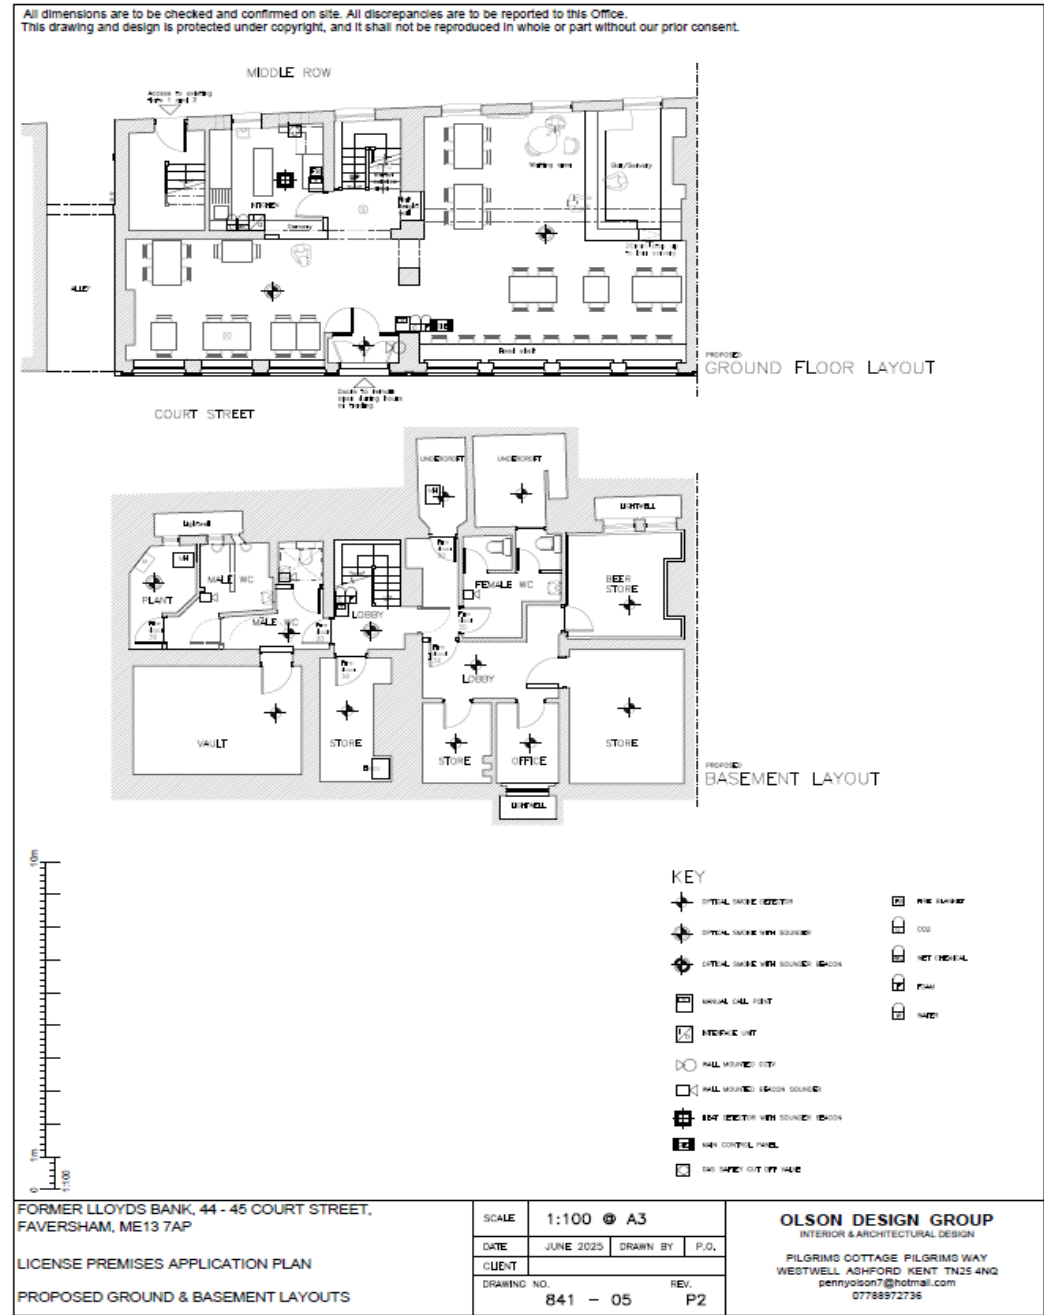

PROPOSED
GROUND FLOOR LAYOUT

PROPOSED
BASEMENT LAYOUT

KEY

- OPTICAL SMOKE DETECTOR
- WATER

FORMER LLOYDS BANK, 44 - 45 COURT STREET, FAVERSHAM, ME13 7AP

LICENSE PREMISES APPLICATION PLAN

GROUND & BASEMENT LAYOUTS

SCALE: 1:100

DATE: JUNE 2025

DRAWN BY: [Signature]

CLIENT:

DRAWING NO:

REV:

OLSON DESIGN GROUP
INTERIOR & ARCHITECTURAL DESIGN

PILGRIMS COTTAGE PILGRIMS WAY
WESTWELL ASHFORD KENT TN25 4NW

